



350 St. Andrew Street West

Functional Servicing & Stormwater Management Report

Project Location:

350 St. Andrew Street West, Fergus, ON

Prepared for:

Van Grootheest Holdings Inc.
645 St. David St. N., Fergus ON

Prepared by:

MTE Consultants Inc.
520 Bingemans Centre Drive
Kitchener, ON N2B 3X9

June 18, 2021

Revised: November 24, 2021

MTE File No.: 48790-100





Contents

1.0	Introduction	1
2.0	Existing Conditions.....	1
2.1	Existing Topography	1
2.2	Existing Servicing.....	2
2.2.1	Water.....	2
2.2.2	Sanitary	2
2.2.3	Storm.....	2
2.3	Existing Soils Information.....	2
2.4	Reviewing Agencies.....	2
3.0	Proposed Grading and Servicing Strategy	3
3.1	Proposed Grading.....	3
3.2	Proposed Servicing.....	3
3.2.1	Water.....	3
3.2.2	Sanitary	4
3.2.3	Storm.....	4
4.0	Stormwater Management Design	5
4.1	SWM Criteria	5
4.2	Water Quantity Control	5
4.3	Water Quality Control.....	9
4.4	Erosion & Sediment Control.....	10
5.0	Conclusions.....	10

Figures

Figure 1.0 - Pre-Development Catchment Areas.....	7
Figure 2.0 - Post-Development Catchment Areas	8

Tables

Table 4.1 - Catchment Parameters	6
Table 4.2 - Summary of Flows	9

Appendices

Appendix A	Geotechnical Investigation and Slope Stability Assessment
Appendix B	Water Demand Design Sheet
Appendix C	Sanitary Sewer Design Sheet
Appendix D	Storm Sewer Design Sheets
Appendix E	MIDUSS Output
Appendix F	Stormceptor Sizing Output

Drawings

Removals Plan	
MTE Drawing No. 48790-100 C1.1Appended Separately
Site Grading and Servicing Plan	
MTE Drawing No. 48790-100 C2.1Appended Separately
Details and Notes Plan	
MTE Drawing No. 48790-100 C2.2Appended Separately

1.0 Introduction

MTE Consultants Inc. was retained by Van Grootheest Holdings Inc. to complete a Functional Servicing and Stormwater Management Report for a new mixed-use development to be constructed at 350 St. Andrew Street West (herein referred to as 'the Site') in the Township of Centre Wellington in support of the Zoning By-Law Amendment and Site Plan Approval Applications. The current zoning of the site is C1. The proposed zoning will remain C1. However, since five stories is not permitted under the current zoning, a Zoning By-Law Amendment Application is required.

The property is bounded to the north by the existing Melville United Church, to the west by St. Andrew Street West, to the south by an existing commercial development, and to the east by the Grand River. The existing driveway access is shared with the church and is located within an easement on the church's property. The Site is located within a Grand River Conservation Authority regulated area and is partially within the floodplain limit. For the exact location of the Site, refer to the key plan on the enclosed engineering MTE Drawings C1.1, C2.1 and C2.3.

The proposed development for the Site is the demolition of the existing building and construction of a five storey commercial and residential building complete with underground and surface parking at the basement level. The existing driveway access will remain.

The purpose of this study is to support the Zoning By-Law Amendment and Site Plan Approval Applications. This will be accomplished by reviewing the opportunities and constraints for the subject property with respect to servicing, grading, and stormwater management; reviewing the requirements of the reviewing agencies; describing the development concept; and demonstrating the functional serviceability of the property. The Zoning By-Law Amendment Application and Site Plan Approval Application will be submitted concurrently. Detailed design of the Site has commenced.

2.0 Existing Conditions

2.1 Existing Topography

The Site encompasses an area of 0.115 ha and currently comprises of an existing building with asphalt and gravel parking lot. In the existing condition, surface runoff from the Site drains from west to east. There is an elevation difference of approximately 4.0 metres between the west property line to the top of the embankment at the Grand River at the east end of the property. There are existing retaining walls along the north and south sides of the property. There is an existing embankment inside the east property line draining towards the Grand River. The Site is approximately 51% impervious in the existing condition.

2.2 Existing Servicing

2.2.1 Water

There is an existing 200 mm diameter municipal watermain along St. Andrew Street West. The closest municipal fire hydrant is located approximately 60 m south of the Site. All existing water services will be decommissioned and capped at the municipal watermain as part of the redevelopment of the Site.

2.2.2 Sanitary

There is an existing 525 mm diameter sanitary sewer along St. Andrew Street West which drains toward the north. The closest manhole is located approximately 65 m south of the Site and is approximately 3 metres deep. All existing sanitary connections will be capped at the property line as part of the redevelopment of the Site.

2.2.3 Storm

There is an existing 450 mm diameter storm sewer along St. Andrew Street West that drains towards the south. The closest existing manhole is located in front of the Site and is approximately 2.2 metres deep. Surface runoff from a majority of the Site is conveyed overland to the east of the Site where it enters the Grand River.

2.3 Existing Soils Information

Six boreholes were advanced by CMT Engineering Inc. as part of the Geotechnical Investigation and Slope Stability Assessment, dated April 2021, in order to determine the underlying soil conditions on the Site. Refer to Appendix A for the report. The subsurface stratigraphy is generally comprised of topsoil overlying a layer of gravelly fill with trace to some silt and sand, some organics and clay. Presumed bedrock was encountered at depths ranging from approximately 0.79 m to 2.37 m.

Accumulated groundwater, seepage or saturated soils were not observed in any of the boreholes.

2.4 Reviewing Agencies

Grading, servicing and stormwater management designs as well as this Functional Servicing and Stormwater Management Report will be required for submission to the Township of Centre Wellington in support of the Zoning By-Law Amendment and the Site Plan Application. The Township will also be responsible for the review and approval of site plans, lighting and landscape design and ultimately issuing building permits.

As the Site falls within the Grand River Conservation Authority (GRCA) Regulation limit, the site engineering design will also be submitted to the GRCA for their review and approval. A 'Fill Permit' will be required.

3.0 Proposed Grading and Servicing Strategy

Grading and servicing plans for the proposed development have been developed based on the topographic survey, plan and profile information, and Site Plan prepared by Fryett Turner Architects, dated June 2021. Refer to the separately appended MTE Drawings C2.1 and C2.2 for details.

3.1 Proposed Grading

The proposed development will have a mixed use building with underground and surface parking at the basement level, complete with shared driveway access from an easement on the adjacent property to the north. The proposed grading strategy will respect the existing grades along the west, south and east property lines. Part of the shared driveway to the north of the Site and the portion between the north property line and the church's existing retaining wall will require regrading. A ramp is required at the proposed building fronting St. Andrew Street West to ensure that the basement finished floor elevation is higher than the overland flow route to the Grand River. Based on GRCA aerial mapping, the regulatory floodline falls just inside of the eastern property line. The elevation of the regulatory floodline has yet to be confirmed by the GRCA. The basement finished floor elevation has been set roughly 0.8 m above the assumed floodplain elevation based on aerial mapping.

3.2 Proposed Servicing

3.2.1 Water

A new connection to the existing 200 mm diameter municipal watermain along St. Andrew Street West will be required in order to service the proposed building. The required private water service size will be determined in detailed design of the building, but will likely be 150 mm diameter. The water service will run approximately 3 metres from the south property line. The proposed building will be sprinklered with the fire department connection located at the front of the building. It is anticipated that a new municipal hydrant will be required to service the proposed building. The new municipal hydrant is proposed to be located across the street, similar to the existing municipal hydrants.

Detailed water demand calculations were completed for the proposed building and are included in Appendix B. The maximum day domestic demand for the Site was determined to be 0.94 L/s.

The pressures and flows must also be sufficient for firefighting conditions as established by the Ontario Building Code (2012). The minimum residual pressure permitted under fire fighting conditions is 140.0 kPa (20.3 psi) per OBC 2012 A-3.2.5.7 3(b).

The building was analyzed for fire water supply requirements using the OBC 2012 and FUS. It was determined the required minimum water supply flow rate for the proposed building is 9,000 litres/min and 8,000 litres/min based on OBC and FUS requirements, respectively. If required, a fire flow analysis can be completed to ensure that adequate flow and pressure will be available at the proposed municipal hydrant.

As mentioned, the proposed building will have a sprinkler system. Section A-3.2.5.7.2 of the OBC relates to water supply for firefighting in sprinklered buildings.

For sprinklered buildings, water supply additional to that required by the sprinkler systems should be provided for firefighting using fire hoses in accordance with the hose stream demands and water supply durations for different hazard classifications as specified in National Fire Protection Association's (NFPA) NFPA 13, "Standard for the Installation of Sprinkler Systems".

The Site specific system demand for the proposed sprinkler system is not known at this time; however, it is expected that the sprinkler system demand will be significantly less than the OBC demand of 9,000 L/min. Therefore, the proposed hydrant will likely be able to provide the required demand. The actual sprinkler system demand will be provided by a qualified fire suppression contractor during detailed design.

3.2.2 Sanitary

A sanitary flow design sheet has been prepared to determine the flows anticipated to be generated by the proposed development. The sanitary flow generation rate for a commercial property is 1.16 L/s/ha. Based on the site area, the peak commercial flow rate for the Site is 0.33 L/s. The residential sanitary flow generation rate is 0.004 L/s/person. With the proposed building having 36 units, the resulting cumulative peak flow is expected to be 1.50 L/s from the Site, including infiltration.

It is proposed that the Site will be serviced by a new 150 mm diameter sanitary sewer connected to the existing 525 mm municipal sanitary sewer on St. Andrew Street West with an obvert to obvert connection and no manhole. The 150 mm diameter sanitary sewer will enter the Site approximately 4 metres from the south property line. The private sanitary sewer is to be installed at a slope of 2.0% with a capacity of 21.5 L/s. Therefore, the proposed sanitary service connection has adequate capacity to convey the flow from the proposed development. Refer to the sanitary sewer design sheet in Appendix C for details.

3.2.3 Storm

A private storm sewer system will be installed on-site to collect rooftop runoff from the building and runoff from the driveway and parking area. The runoff collected in the storm sewers will be directed to the OGS unit located in the surface parking lot and on to a headwall that outlets to the Grand River. Runoff from the frontage of the property will flow towards the St. Andrew Street West right-of-way. No connection to the municipal storm network along St. Andrew Street West is proposed for the Site.

The private storm sewer system will be partially installed within the weathered bedrock and possible bedrock. Refer to the Geotechnical Investigation and Slope Stability Assessment prepared by CMT Engineering dated April 2021 for recommendations.

The private storm sewer system will be serviced by a new 300 mm diameter storm sewer at 2.6% slope with a capacity of 155.9 L/s, which will outlet to the Grand River. During the 5 year storm event and 100 year storm event, the pipe discharging to the Grand River will convey a stormwater flow rate of 35 L/s and 66 L/s, respectively. The proposed storm service connection has adequate capacity to convey the 100 year flow from the proposed development, assuming the outlet is not submerged. Refer to the storm sewer design sheets in Appendix D for details.

4.0 Stormwater Management Design

4.1 SWM Criteria

The stormwater management design criteria for the subject site, as established by the Township of Centre Wellington and the Grand River Conservation Authority (GRCA), are as follows:

- i) Attenuation of the post-development peak flows are not required given the proximity and direct outlet to the Grand River;
- ii) Quantification of pre- and post-development peak flows towards the Grand River;
- iii) Mitigation of erosion and slope stability concerns from discharging directly to the Grand River; and,
- iv) Implementation of water quality controls.

4.2 Water Quantity Control

In order to successfully quantify pre- and post-development flow rates towards the Grand River for this Site, the following specific tasks were undertaken:

- i) Calculated the pre-development runoff rates using MIDUSS NET;
- ii) Determined the percent impervious of the site and catchment parameters for inclusion in MIDUSS modelling; and,
- iii) Calculated post-development runoff hydrographs using MIDUSS NET.

In order to mitigate the erosion and slope stability concerns from directly discharging to the Grand River, the private storm sewer system will be sized to convey the 100-year storm flows.

The following table summarizes the catchments used in the modelling of the Site. The pre-development condition was separated into three catchment areas: Site to the Grand River, external area to the Grand River, and Site to right-of-way. The post-development condition was separated into three catchment areas: captured area to OGS then to the Grand River, the uncontrolled area to the Grand River, and the uncontrolled area to the right-of-way. Figure 1.0 illustrates the limits of the pre-development catchment areas. Figure 2.0 illustrates the limits of the post-development catchment areas.


Table 4.1 - Catchment Parameters

#	Catchment	Area (ha)	% Impervious	Pervious CN	Impervious CN	Slope (%)	Flow Length (m)
Pre-Development Catchment Areas							
101	Site to Grand River	0.100	49.0	75	98	5.0	57.0
102	External area to Grand River	0.039	86.0	75	98	5.0	60.0
103	Site to ROW	0.015	68.0	75	98	2.0	12.0
Post-Development Catchment Areas							
201	To OGS to Grand River	0.136	86.0	75	98	5.0	55.0
202	To Grand River Uncontrolled	0.010	0.0	75	98	30.0	8.0
203	Uncontrolled to ROW	0.008	100.0	75	98	2.0	4.0


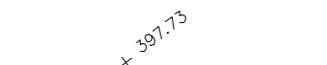




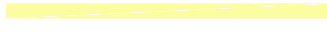

As mentioned, a geotechnical investigation was undertaken by CMT Engineering Inc. dated April, 2021. A complete copy of their report is included in Appendix A for the Township of Centre Wellington's records. The investigation revealed topsoil overlying a layer of gravelly fill with trace to some silt and sand, some organics and clay. Presumed bedrock was encountered at depths ranging from approximately 0.79 m to 2.37 m. Therefore, a pervious CN of 75 for grass areas is appropriate.

Accumulated groundwater, seepage or saturated soils were not observed in any of the boreholes.

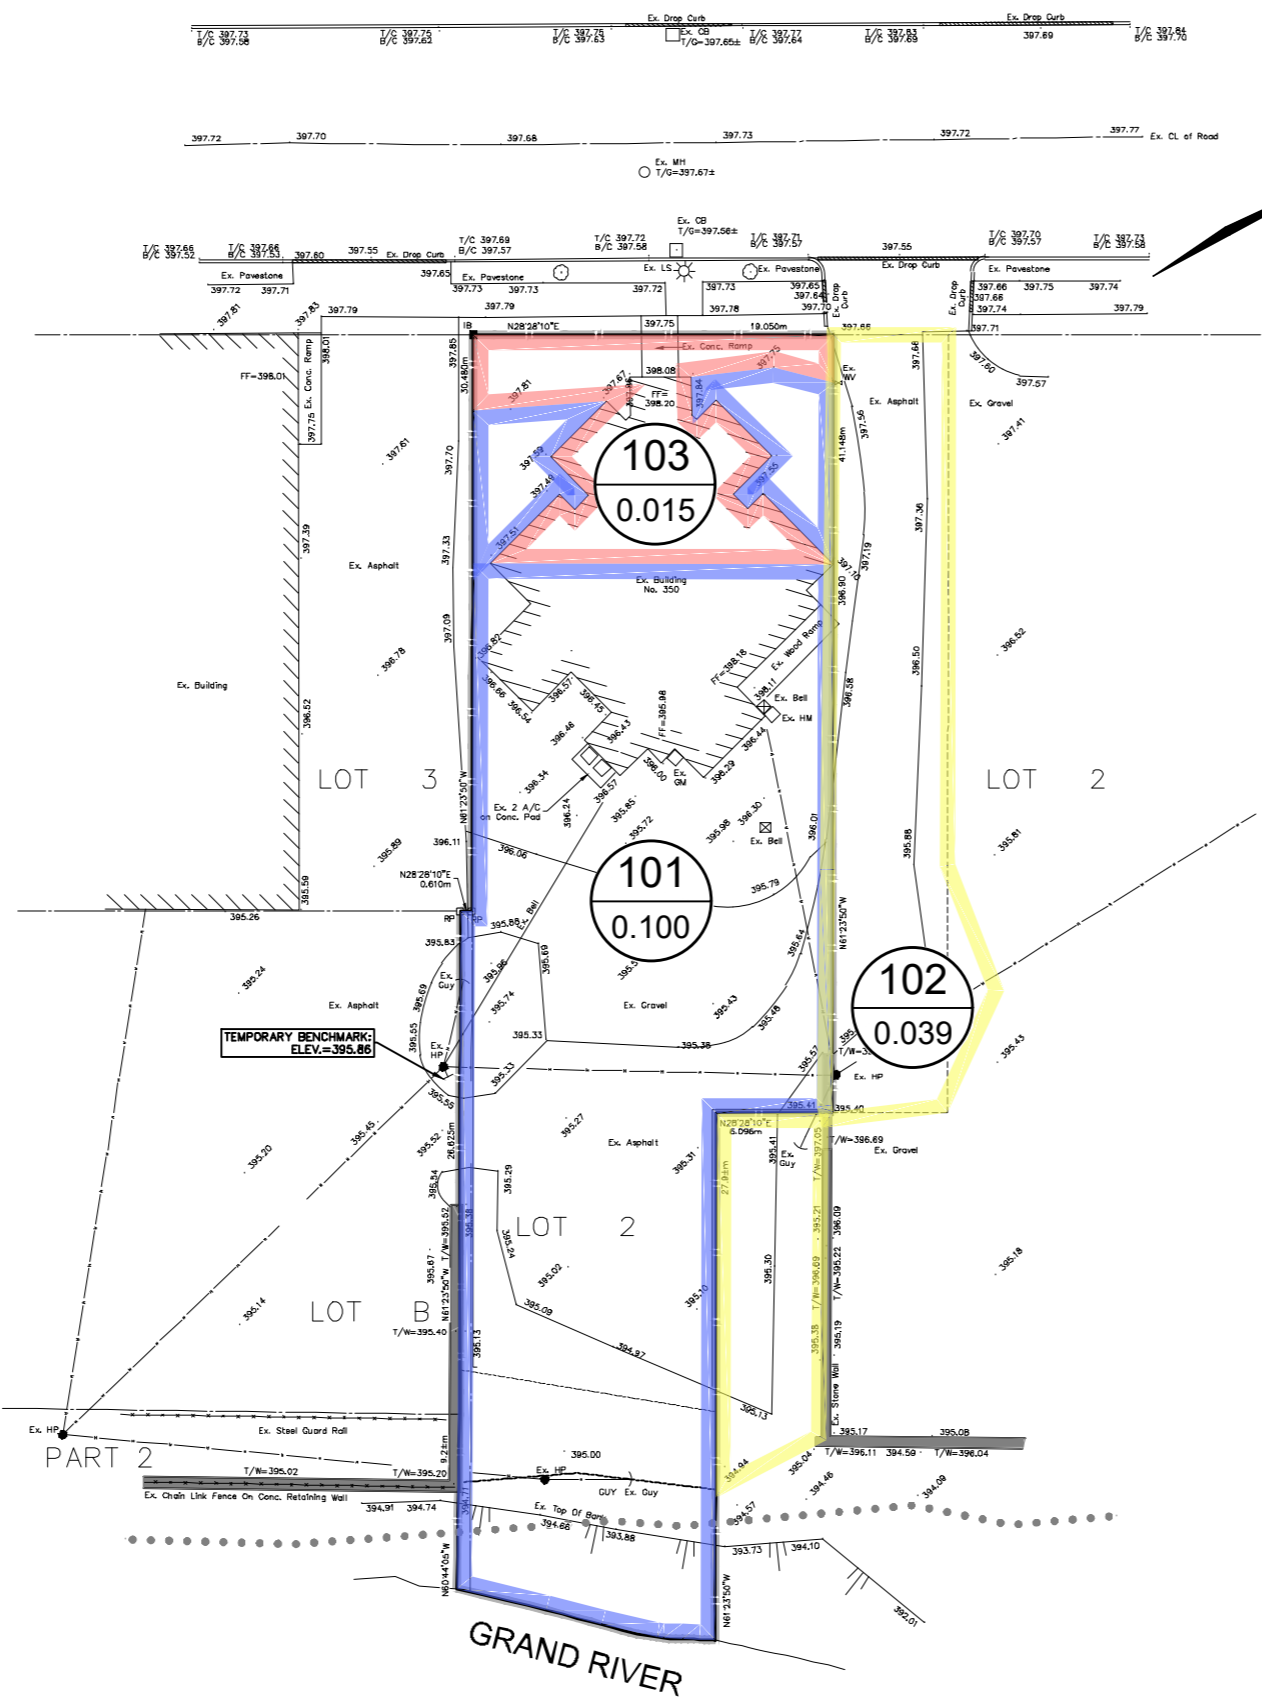ST. ANDREW STREET WEST



LEGEND

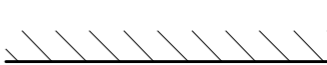-  SITE BOUNDARY
-  EXISTING ELEVATIONS
-  EXISTING RETAINING WALL
-  EXISTING EMBANKMENT
-  EXISTING BUILDING
-  CATCHMENT 101
-  CATCHMENT 102
-  CATCHMENT 103

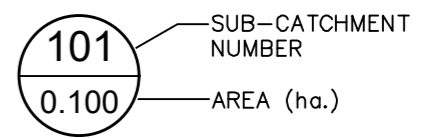


Figure 1.0 Date: JUNE.17/21 Scale: 1:400


PRE-DEVELOPMENT CATCHMENT AREAS






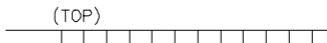
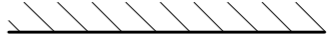


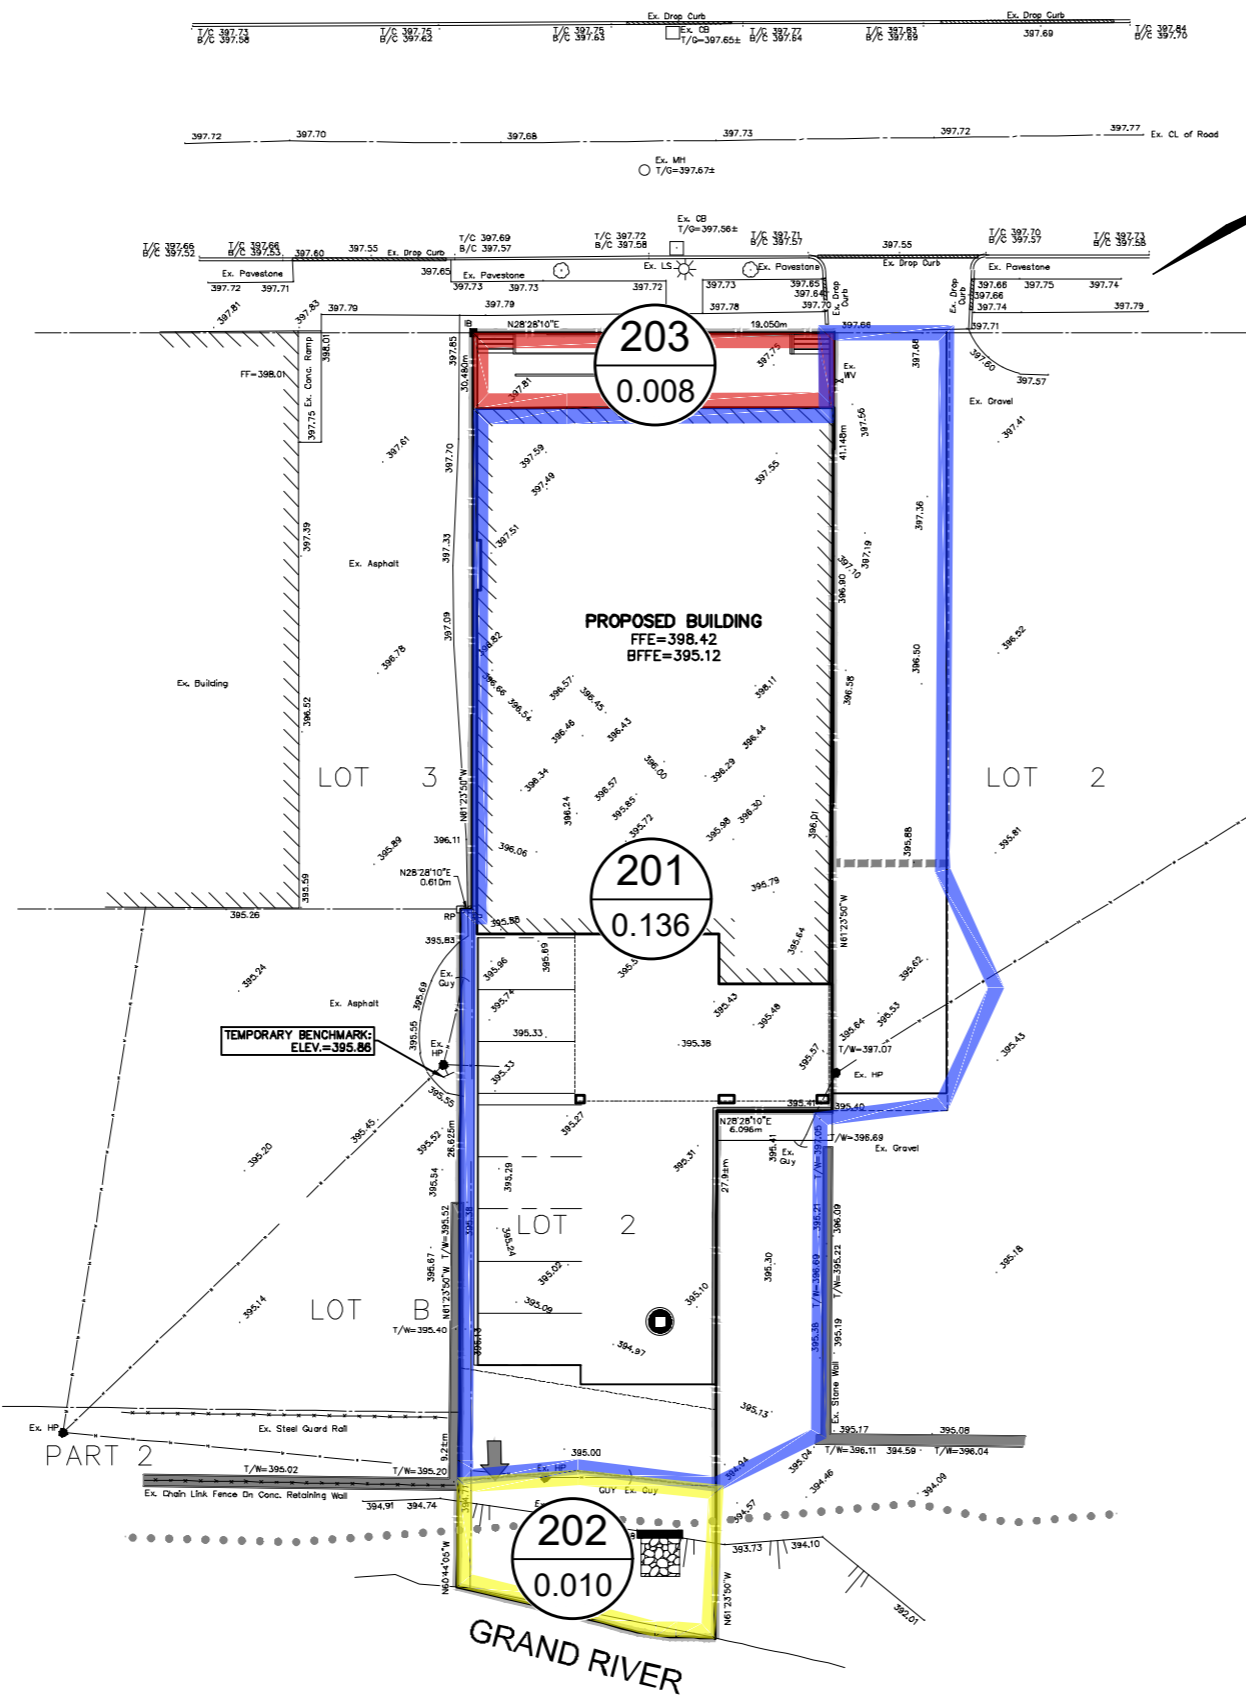

Engineers, Scientists, Surveyors

Project No.: 48790-100

ST. ANDREW STREET WEST



LEGEND

-  SITE BOUNDARY
-  EXISTING ELEVATIONS
-  EXISTING RETAINING WALL
-  EXISTING EMBANKMENT
-  PROPOSED BUILDING
-  OVERLAND FLOW ROUTE (MAJOR STORM)
-  CATCHMENT 201
-  CATCHMENT 202
-  CATCHMENT 203

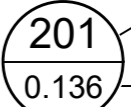
 SUB-CATCHMENT NUMBER
 AREA (ha.)

Figure 2.0 Date: JUNE.17/21 Scale: 1:400

POST-DEVELOPMENT CATCHMENT AREAS



Engineers, Scientists, Surveyors

Project No.: 48790-100

Stormwater management quantity controls are not required for this Site due to proximity of the Site to the Grand River. Therefore, no controls are proposed. However, in order to mitigate erosion and slope stability concerns from discharging directly to the Grand River, it is proposed to size the storm sewer system for the 100 year storm event. The proposed storm sewer system will capture the runoff from the building roofs, driveway and surface parking, then convey it to an oil-grit-separator and then to the Grand River through a headwall. The proposed 300 mm diameter pipes will be sloped at 2.6% with a capacity of 155.9 L/s. The captured 100 year flow rate will be 66 L/s. Therefore, the pipes have been sized to capture the 100 year storm flow. The overland flow route will be directed to the Grand River.

Refer to Appendix E for the MIDUSS NET output.

The following table summarizes the flows generated by the whole Site.

Table 4.2 - Summary of Flows

Modelling Condition	2 year Storm Event (m ³ /s)	5 year Storm Event (m ³ /s)	10 year Storm Event (m ³ /s)	25 year Storm Event (m ³ /s)	50 year Storm Event (m ³ /s)	100 year Storm Event (m ³ /s)
Pre-development to River (Catchment 101 & 102)	0.017	0.025	0.031	0.037	0.042	0.048
Pre-development to ROW (Catchment 103)	0.002	0.003	0.004	0.005	0.006	0.006
Pre-development Total	0.020	0.028	0.035	0.041	0.048	0.054
Post-Development to River (Catchments 201 & 202)	0.025	0.035	0.044	0.052	0.060	0.068
Post-Development to ROW (Catchment 203)	0.002	0.003	0.003	0.004	0.004	0.004
Post-Development Total (Catchments 201, 202, & 203)	0.027	0.038	0.048	0.056	0.064	0.073

The post-development flows have increased to the Grand River in comparison to the pre-development flows. The post-development flows to the right-of-way have remained the same or decreased in comparison to the pre-development flows. The overall post-development flows have increased.

4.3 Water Quality Control

A Stormceptor Model EFO4 will be installed on the storm sewer system to provide water quality control. The chosen unit is expected to provide Level 1 (Enhanced) water quality control. Refer to Appendix F for the sizing output from the Stormceptor Expert program. The Stormceptor will require regular annual maintenance to ensure it is operating properly. The owner will enter into a maintenance agreement with a suitable contractor to complete this work. In addition, all the storm structures will have a 600 mm sump. Other forms of quality control are not feasible on this Site due to the limited space.

4.4 Erosion & Sediment Control

In order to minimize the effects of erosion during the grading of the site, sediment control fencing will be installed: as shown on the enclosed engineering drawing, around any stockpiles and around the catchbasins during construction. Any sediment that is tracked onto the road way during the course of construction will be cleaned by the contractor.

5.0 Conclusions

Based on the foregoing analysis, it is concluded that:

- The proposed grading design will respect the natural topography of the site to achieve a reasonable cut/fill balance where possible;
- Existing municipal infrastructure for water and sanitary is available along St. Andrew Street West;
- The storm sewer service will outlet to the Grand River and has been sized to convey the 100 year flow; and,
- The SWM criteria can be satisfied with the implementation of on-site controls for water quality.

All of which is respectfully submitted,

MTE CONSULTANTS INC.

Christine Metrie, P.Eng.

Design Engineer

519-743-6500 ext. 1393

cmetrie@mte85.com

CXM:zeg

M:\48790\100\Reports\FS-SWM\2021-11-24\2021-11-24_FS-SWM Report.docx

Appendix A

Geotechnical Investigation and Slope Stability Assessment

GEOTECHNICAL INVESTIGATION AND SLOPE STABILITY ASSESSMENT

**PROPOSED 5-STOREY BUILDING
350 ST. ANDREW STREET WEST
FERGUS, ONTARIO**

CMT Project 16-708(b).R01

Prepared for:

Van Grootheest Holdings Inc.

April 23, 2021





CMT Engineering Inc.
1011 Industrial Crescent, Unit 1
P.O. Box 159
St. Clements, Ontario N0B 2M0
Tel: 519-699-5775
Fax: 519-699-4664
www.cmtinc.net

April 23, 2021

16-708(b).R01

Van Grootheest Holdings Inc.
645 St. David Street North
Fergus, Ontario
N1M 2K6

Attention: Eric Van Grootheest

Dear Eric:

**Re: Geotechnical Investigation and Slope Stability Assessment
Proposed 5-Storey Building
350 St. Andrew Street West
Fergus, Ontario**

As requested, CMT Engineering Inc. conducted a geotechnical investigation at the above-referenced site, and we are pleased to present the enclosed report.

We trust that this information meets your present requirements, and we thank you for allowing us to undertake this project. Should you have any questions, please do not hesitate to contact our office.

Yours very truly,

Shawn Wheatley

Shawn Wheatley, M.Eng.

ks

TABLE OF CONTENTS

	<u>Page</u>
1.0 INTRODUCTION	1
2.0 EXISTING SITE CONDITIONS	1
3.0 FIELD AND LABORATORY PROCEDURES	1
4.0 SUBSOIL CONDITIONS	2
4.1. Asphalt	3
4.2. Topsoil	3
4.3. Fill	3
4.4. Granular Base.....	3
4.5. Presumed Bedrock/Weathered Bedrock	4
4.6. Groundwater	4
5.0 DISCUSSION AND RECOMMENDATIONS.....	4
5.1. Serviceability and Ultimate Limit Pressure	5
5.2. Seismic Site Classification.....	7
5.3. Soil Design Parameters	7
5.4. Site Preparation.....	8
5.4.1. Building Demolition	8
5.4.2. Asphalt/Concrete Stripping.....	9
5.4.3. Shoring.....	9
5.4.4. Removal/Relocation of Existing Services	9
5.4.5. Fill Removal.....	9
5.4.6. Site Grading	10
5.5. Foundation Subgrade Preparation.....	11
5.6. Slab-on-Grade/Modulus of Subgrade Reaction.....	12
5.7. Excavations	13
5.8. Construction Dewatering Considerations	14
5.9. Service Pipe Bedding.....	14
5.10. Perimeter Building Drainage, Foundation Wall Backfill and Trench Backfill	15
5.11. Pavement Design/Drainage.....	17
5.12. Chemical Analysis/Excess Soil Management.....	19
6.0 SLOPE STABILITY ASSESSMENT	20
6.1. Existing Site Conditions	20
6.2. Slope Stability Assessment.....	21
6.3. Erosion	21
6.4. Slope Stability Recommendations/Conclusions	22
7.0 SITE INSPECTION.....	22
8.0 LIMITATIONS OF THE INVESTIGATION	22

Drawing 1 - Site Location Map

Drawing 2 - Site Plan Showing Borehole Locations

Drawing 3 - Section A-A' Minimum Factors of Safety Proposed Conditions

Drawing 4 - Section A-A' Minimum Factors of Safety Erosion

Appendix A - Borehole Logs

Appendix B - Grain Size Analysis

Appendix C - Slope Stability Rating Chart

1.0 INTRODUCTION

The services of CMT Engineering Inc. (CMT Inc.) were retained by Van Grootheest Holdings Inc. to conduct a geotechnical investigation and slope stability analysis for the proposed 5-storey building to be constructed at 350 St. Andrew Street West in Fergus, Ontario. The location of the site is shown on Drawing 1.

It is understood that the developer is proposing to construct a five (5) storey building with one (1) storey of underground parking, as well as associated asphalt surface driveways and an above-ground parking lot.

The purpose of the geotechnical investigation was to assess the existing soil and groundwater conditions encountered in the boreholes. Included in the assessment are the soil classification and groundwater observations, as well as comments and recommendations regarding geotechnical resistance (bearing capacity); serviceability limit states (anticipated settlement); dewatering considerations; site classification for seismic site response; recommendations for site grading, site servicing, excavations and backfilling, building demolition; recommendations for slab-on-grade construction; pavement design/drainage; soil/bedrock design properties; slope stability assessment; and a summary of the laboratory test results.

The recommendations in this report are solely based on the soil conditions encountered in the boreholes advanced on the subject site.

2.0 EXISTING SITE CONDITIONS

The site currently comprises an existing single-storey building, as well as gravel/asphalt surface driveways and parking areas. A limestone block wall exists to the northeast of the property. It would be expected that the limestone block may be part of a former structure that existed on the subject site and/or the adjacent property. There is a slightly depressed area evident in the existing paved parking lot that is oriented towards the river. There is the potential that the depressed area may be related to existing or former underground piping that may have been located in this area. The site is bounded by St. Andrew Street West to the west, the Grand River to the east, Melville United Church to the north, and an existing commercial building to the south. The topography of the property generally slopes down towards the east, with almost 3.0 m of variance in elevation, prior to a steep drop-off of approximately 10.0 m to the Grand River at the east boundary of the property.

3.0 FIELD AND LABORATORY PROCEDURES

CMT Inc. has carried out a previous geotechnical investigation on the subject property and is relying on that information to complete this geotechnical report and slope stability assessment.

The drilling field investigation was conducted on January 30, 2017 and comprised the advancement of six (6) boreholes (referenced as Boreholes 1 to 6), utilizing a Geoprobe 7822DT drillrig operated by employees of CMT Drilling Inc. The boreholes were advanced from depths of 0.79 m (approximately 2.5 ft) to 2.37 m (approximately 7.8 ft) below the existing ground surface elevations. Boreholes 1 to 4 were advanced in the area of the proposed building; and Boreholes 5 and 6 were advanced to generally cover the proposed paved area.

Standard penetration testing and sampling was carried out in the majority of the boreholes using 38 mm inside diameter split spoon sampling equipment and an automatic hammer, in accordance with ASTM D 1586 "Standard Test Method for Standard Penetration Test (SPT) and Split-Barrel Sampling of Soils". Standard Penetration Testing (SPT) was generally conducted at 0.76 m (2.5 ft) intervals and Macro Core (MC5) direct push sampling was conducted between the SPT samples, as well as where the SPT sampler could not be advanced due to the very dense nature of the soil/rock encountered in Boreholes 1 to 6. Technical staff from CMT Inc. observed the drilling operation and collected and logged the recovered soil samples. A small portion of each sample was placed in a sealed, marked jar for moisture content determinations. A representative sample from the following borehole and depth was submitted to our laboratory for grain size analysis:

- Borehole 5 – approximate depth 0.8 m to 1.4 m (2.5 ft to 4.5 ft)

The borehole logs are provided in Appendix A and the grain size analysis is provided in Appendix B.

CMT Inc. surveyed the ground surface elevations at the borehole locations on January 30, 2017. The existing catch basin located on the west side of St. Andrew Street West was utilized as a temporary benchmark with a reported elevation of 397.56 m. The ground surface elevations at the borehole locations ranged from approximately 395.06 m to 397.83 m. The locations of the boreholes are shown on Drawing 2.

4.0 SUBSOIL CONDITIONS

The soils encountered in the boreholes are described briefly below and a more detailed stratigraphic description is provided on the borehole logs in Appendix A. The following paragraphs have been simplified into terms of major soil strata. The soil boundaries indicated have been inferred from non-continuous samples and observations of sampling and drilling resistance and typically represent transitions from one soil type to another rather than exact planes of geological change. Further, the subsurface conditions are anticipated to vary between and beyond the borehole locations.

4.1. Asphalt

Black, cracked asphaltic concrete (asphalt) was encountered at the surface of Boreholes 5 and 6. The asphalt ranged in thickness from approximately 25 mm to 30 mm (average 27 mm) at the borehole locations. Due to the frozen conditions during the investigation, some variation in the asphalt thickness and composition should be expected.

4.2. Topsoil

Dark brown, silty topsoil in a wet state was encountered at the surface of Boreholes 1 to 4. The topsoil thickness was observed to range from approximately 0.10 m to 0.50 m (average 0.25 m), however the topsoil thickness is anticipated to vary throughout the site. Materials designated as topsoil in this report were classified based solely on visual and textural evidence. Testing of organic content or for other nutrients was not carried out.

4.3. Fill

Brown, gravelly fill with trace to some silt and sand, some organics and clay was encountered underlying the topsoil in Boreholes 1 to 4. The fill was considered to be moist, with moisture contents ranging from about 3.2% to 16.9% (average 8.5%). Due to the low recovery in Boreholes 1 to 2, some variation in fill composition should be expected in those areas. The fill was considered to be very loose to very dense, with SPT N-values ranging from 3 to 100 blows per 0.3 m (average 23 blows per 0.3 m). The fill ranged in thickness from approximately 0.56 m to 2.09 m (average 1.02 m) at the borehole locations. Due to the variation in fill thickness at the borehole locations, it should be expected that the fill thickness will also vary throughout the site. It is therefore recommended that provisions for the stripping of additional fill be included as part of the tender documents.

4.4. Granular Base

Grey sandy gravel granular base with trace silt and clay was encountered underlying the asphalt in Boreholes 5 and 6. The granular base was considered to be moist to wet, with moisture contents ranging from about 3.9% to 16.9% (average 10.4%). The granular base was considered to be loose to compact, with SPT N-values ranging from 6 to 15 blows per 0.3 m (average 10 blows per 0.3 m). The granular base ranged in thickness from approximately 0.58 m to 0.77 m (average 0.68 m) at the borehole locations. Due to the variation in granular base thickness at the borehole locations, it should be expected that the granular base thickness will also vary throughout the site. It is therefore recommended that provisions for the stripping of additional granular base be included as part of the tender documents.

4.5. Presumed Bedrock/Weathered Bedrock

Presumed/possible limestone bedrock was encountered at the termination of Boreholes 1 to 6. Refusal was encountered at depths ranging from approximately 0.79 m to 2.37 m below the ground surface in the boreholes. Presumed/possible weathered limestone bedrock with fractured gravel size material and silt infill was encountered in the lower zone of boreholes. Some roots and rootlets were also observed within the presumed weathered bedrock layer. It should be noted that the presence of bedrock was not proven by rock coring, however; Ontario geological maps as well as previous experience in the area indicate the presence of relatively shallow limestone bedrock. Limestone bedrock is typically undulating in nature and therefore the surface elevation can vary significantly across the site. The degree of weathering and/or fracturing of the bedrock should also be expected to vary considerably across the site.

4.6. Groundwater

Accumulated groundwater, seepage or saturated soils were not observed in any of the boreholes. However, the presumed/possible bedrock and very dense native soils have the potential to create perched water conditions in the relatively loose overlying soils. Groundwater conditions (especially perched groundwater) are generally dependent on the amount of precipitation, control of surface water, as well as the time of year, and can fluctuate significantly in elevation and volume.

Recommendations with respect to dewatering conditions are provided in Section 5.8 of this report.

5.0 DISCUSSION AND RECOMMENDATIONS

This section of the report provides CMT Inc.'s interpretation of the factual geotechnical data obtained during the investigation and is intended for the guidance of the owner and design engineer. Where comments are made on construction, they are provided only to highlight those aspects which could affect the design of the project. Contractors bidding on or undertaking the work should make their own independent interpretation of the factual subsurface information provided as it affects their proposed construction means and methods, equipment selection, scheduling, pricing, and the like.

Utilizing the information gathered during the geotechnical investigation and assuming that the borehole information is representative of the subsoil conditions throughout the site, the following comments and recommendations are provided.

5.1. Serviceability and Ultimate Limit Pressure

Based on the information obtained from the boreholes, the following table provides a summary of the estimated geotechnical reaction at the Serviceability Limit States (SLS) and Ultimate Limit States (ULS) pressures at the various elevations, including soil/presumed bedrock types:

Borehole No.	Ground Surface Elevation (m)	SLS kPa (psf)	ULS kPa (psf)	Estimated Highest Founding Elevation (m)	Soil Type
1	397.83	N/A	375 (7,500)	395.54 to 395.46 (termination)	Presumed Weathered/Fractured Limestone Bedrock
2	397.80	N/A	375 (7,500)	396.84 to 396.43 (termination)	Presumed Weathered/Fractured Limestone Bedrock
3	396.43	N/A	375 (7,500)	395.37 to 395.34 (termination)	Presumed Weathered/Fractured Limestone Bedrock
4	395.92	N/A	375 (7,500)	395.16 to 395.13 (termination)	Presumed Weathered/Fractured Limestone Bedrock

Since the anticipated settlement for foundations placed on bedrock is considered to be nil, there is no corresponding geotechnical reaction at the Serviceability Limit State (SLS). It should be noted that foundations constructed on bedrock will typically not experience the same settlement as foundations constructed on native soils or structural fill. In order to reduce the potential for differential settlement, should the bedrock elevation vary to the point where any foundation may be partially founded on bedrock and partially founded on native soils or structural fill, further excavation and placement of concrete will be required in order to provide a homogeneous bearing stratum.

Bedrock is typically undulating in nature and therefore the surface elevation can vary significantly. All exterior footings founded on soil/fractured rock must be provided with a minimum of 1.2 m of soil cover or equivalent thermal insulation in order to provide protection against frost action. Exterior footings founded on sound bedrock may be founded at elevations that do not achieve the minimum 1.2 m of soil cover, provided the bedrock is thoroughly inspected prior to footing construction to ensure that the bedrock is free of cracks and fractures. Pinning of the footings to the bedrock, in accordance with the structural design would be required in these situations.

The proposed founding elevations were not available at the time of preparation of this report. If the new structure is designed to bear on the good to excellent quality bedrock, then site-specific rock coring may be required prior to construction.

Presumed/possible bedrock capable of supporting foundations designed with a bearing capacity of 375 kPa (7,500 psf) at SLS were encountered at elevations ranging from approximately 326.84 m to 395.16 m at the top of the bearing surface at the location of Boreholes 1 to 4.

Should footings be designed to be constructed at elevations higher than the elevations indicated in the table above, then structural fill will be required in order to achieve the design grades for the proposed foundations. The serviceability limit pressure for good quality granular structural fill (OPSS 1010 Granular 'A' or Type II, III Granular 'B') placed and compacted in accordance with Section 5.4.6 of this report is estimated to be at least 250 kPa (5,000 psf). Alternatively, footings could be stepped down to bear on approved undisturbed founding soils/rock.

It should be expected that disturbed soils/limestone rock will be encountered at the locations of any buried foundation walls as well as any existing/former site services. Therefore, excavations for foundations constructed in the area of any existing or previously existing foundation walls and/or services must extend down to at least the founding elevation of the foundation walls/underside of the pipe bedding and/or approved founding stratum based on the structural design. The presence or founding elevation of any existing foundation walls or the depth of any existing services and service structures was not determined as part of this geotechnical investigation. It would be recommended to expose and assess the condition and quality of the existing founding strata prior to construction.

Due to the presence of fill and the undulation of the bedrock, it is imperative that the founding strata be assessed at the time of construction by qualified geotechnical personnel in order to confirm their founding suitability.

Footings founded on soil may be placed at a higher elevation relative to another footing provided that the slope between the outside face of the footings is separated by a minimum slope of 10 horizontal to 7 vertical (10H:7V) with an imaginary line projected from the underside of the footings. It is recommended that footings founded on bedrock that are constructed at a lower elevation relative to an adjacent foundation be backfilled around the constructed foundation with lean concrete in order to maintain the structural integrity of the generally fractured bedrock.

It is recommended that structural foundation drawings be cross-referenced with site servicing drawings to ensure that service pipes do not conflict with building foundations (including the zone of influence down and away from the footings).

CMT Inc. would be pleased to review design drawings when they become available and provide further recommendations with respect to bearing and foundation elevations.

5.2. Seismic Site Classification

The site classification for seismic response in Table 4.1.8.4 of the 2012 Ontario Building Code relates to the average properties of the upper 30.0 m of strata. The information obtained in the geotechnical field investigation was gathered from the upper 2.37 m of strata. Based on the information gathered in the geotechnical field investigation, the site classification for seismic site response would be considered Site Class C (very dense soil/soft rock) for structures founded on the native soils at the recommended founding elevations provided in Section 5.1 of this report. For foundations constructed on structural fill, placed in accordance with Section 5.4.6 of this report, the site classification for seismic site response would also be considered Site Class C (very dense soil/soft rock). The structural engineer responsible for the design of the structure should review the earthquake loads and effects.

5.3. Soil Design Parameters

The following table provides the soil design parameters for imported granular fill, as well as the existing fill and the native soils encountered on-site. It should be noted that earth pressure coefficients (K_a , K_p , K_o) provided are for flat ground surface conditions and will differ for areas with slopes or embankments. The estimated soil design parameters can be utilized for the design of perimeter shoring, foundations and retaining walls, lateral earth pressure calculations, as required. The estimated soil design parameters can be utilized for design of foundations and retaining walls, as required:

Soil Type	Soil Density (kg/m ³)	Friction Angle (Degree)	Coefficient of Active Pressure (K_a)	Coefficient of Passive Pressure (K_p)	Coefficient of At-Rest Pressure (K_o)	Coefficient of Friction (μ)	Cohesion (Undrained) (kPa)
Imported Granular 'A'/ Granular 'B' (OPSS 1010)	2,000	34	0.28	3.54	0.44	0.45	0
Fill	1,600 to 1,850	18 to 28	0.53 to 0.36	1.89 to 2.77	0.69 to 0.53	0.22 to 0.35	0

5.4. Site Preparation

The site preparation for the proposed development is anticipated to include: the demolition and removal of the existing building, foundations, and pavement; removal or relocation of any existing services; stripping of topsoil; removal of tree root structures and associated loose, organic soil; excavation of all fill and native soil/rock deemed not capable of supporting the design bearing capacity; followed by the placement of structural fill (if required) and site grading to achieve proposed grades. Excavation of bedrock would be required to provide underground parking depending on the proposed elevations. Excavation of bedrock can create significant noise and vibration, depending on the excavation technique and quality of the bedrock. A qualified contractor should be contacted to provide the proper method of construction considering the urban location of the site, nearby roadway (and possible underground services), as well as adjacent buildings including the old/historic church located to the north of the property.

5.4.1. Building Demolition

It is understood that the existing structure will be demolished. All existing foundation walls, footings, slab-on-grade and other construction materials must be removed from the areas of the demolished building. The excavation must be inspected and then backfilled according to the procedures outlined in Section 5.4.6 of this report. It is recommended that imported sand and gravel (OPSS 1010 Granular 'A' or Granular 'B' Type I, II, III or an approved alternative) be placed as structural fill to backfill the building demolition area.

Given the presence of the partial limestone block wall on the adjacent property, this site may have also comprised old structures. All old structures on-site have been demolished above grade; however, there is no confirmation that any old building foundations (if present) have been removed below grade. If encountered during excavating, all existing foundation walls, footings, slab-on-grades and other construction materials (if present) as well as all relatively loose backfill material must be removed from within the proposed building envelopes, driveways and surface parking lot areas. The excavation must be inspected and then backfilled as required according to the procedures outlined in Section 5.4.6 of this report. It is recommended that good quality imported sand and gravel (OPSS 1010 Granular 'A' or Granular 'B' Type I, II, III or an approved alternative) be placed as structural fill as required. Provided any concrete/rock from the existing and/or former building foundations (if encountered) and slab-on-grades, as well as any other concrete/rock on-site (if encountered) is reduced to a maximum size of 100 mm, and all reinforcing steel and any deleterious materials are removed, the reduced concrete material may be combined with imported granular fill to be utilized as fill on-site. The reuse of this material will be subject to approval from qualified geotechnical personnel.

5.4.2. Asphalt/Concrete Stripping

All existing asphalt, concrete, and granular fill must be removed from the building envelope, driveway, and parking lot areas. All removed asphalt/concrete must be properly disposed of off-site. The granular fill may be reused if it is free of organic material and deleterious fill and considered to be acceptable by qualified geotechnical personnel.

5.4.3. Shoring

At this time, it is uncertain if a shoring system will be required during construction. If required, the shoring system is to be designed by a qualified structural engineer, and must account for appropriate factors of safety, and any possible surcharge loading (such as but not limited to vehicle traffic on nearby roads and parking lots). The support system must comply with the current Occupational Health and Safety Act and Regulations for Construction Projects (O.Reg. 213/91). The estimated soil parameters in Section 5.3 can be utilized in the shoring design.

5.4.4. Removal/Relocation of Existing Services

Any existing services (if present) that may be located within proposed building envelope must be removed/relocated as part of the demolition. If left in place, the location of existing services must be reviewed to ensure that they do not conflict with the proposed foundation location. Any terminated piping that is left in place must be completely sealed with watertight mechanical covers, concrete or grout at termination points to prevent the migration of soils into pipe voids which can result in potential settlement. All existing trench backfill material must be subexcavated and the subsequent excavation should be backfilled with approved soils placed in accordance with Section 5.4.6 of this report.

5.4.5. Fill Removal

All existing topsoil and fill (including any existing trench backfill and any buried foundations and/or concrete slabs), as well as any native soils that are deemed unsuitable to support foundations or slab-on-grades, must be subexcavated from within the proposed building envelope, driveways and parking lot envelopes to expose approved competent native subgrade soils/rock. It is prudent to remove all fill below the driveways and parking lots, however, this may not be cost-effective. At a minimum, thorough inspection will be required at the time of construction to assess the existing fill to ensure there is no buried topsoil or other deleterious materials within the prepared subgrade. Remedial action will also be required to further consolidate the existing fill if it is decided to leave it in place. If the existing fill is left in place, provisions for the alterations to the design of the

pavement structure should be included in the tender documents. Review of the subgrade and potential changes to the design of the pavement structure, as required, will be addressed at the time of construction. The fill containing organics could be used in landscaped areas where some settlement can be tolerated; otherwise it should be disposed of properly off-site.

5.4.6. Site Grading

Following removal of the topsoil, as well as the subexcavation of unsuitable fill and native soils/rock deemed unsuitable of supporting the design bearing capacity, the exposed subgrade (if comprised of soil) must be proof-rolled and any soft or unstable areas must be subexcavated and replaced with approved fill materials.

Any fill materials required to achieve the design site grades should be placed according to the following procedures:

- Prior to placement of any structural fill, the subgrade for the proposed building must be prepared large enough to accommodate a 1:1 slope commencing a distance of 1.0 m beyond the outside edge of the proposed foundation (where feasible) down to the approved competent native founding soils/rock;
- Soils approved for use as structural fill must be placed in loose lifts not exceeding 0.3 m (12") in depth for granular soils (recommended fill material) and 0.2 m (8") in depth for silts and clays, or the capacity of the compactor (whichever is less);
- Imported granular fill materials (OPSS 1010 Type I, II or III Granular 'B' recommended for this application) can be compacted utilizing adequate heavy vibratory smooth drum compaction equipment.
- Fine-grained silt and clay soils must be compacted utilizing adequate heavy padfoot vibratory compaction equipment (not recommended for structural fill);
- Approved fill materials must be at suitable moisture contents to achieve the specified compaction. Soil moisture will be dependent on weather conditions and time of year that construction takes place, therefore, the contractor must be prepared to add water as required in order to achieve the specified compaction;
- Approved structural fill materials that will support structures (including foundations, interior slab on grades, sidewalks, stairs and large expansive slabs) must be compacted to 100% standard Proctor maximum dry density (SPMDD);

- Approved bulk fill (foundation wall backfill, bulk fill under slab-on-grades that will not support footings or heavy point loading, bulk fill for driveways and parking lots) must be compacted to a minimum 95% SPMDD;
- Granular 'B' subbase and Granular 'A' base materials for the driveways and paved parking areas must be compacted to 100% SPMDD.

Based on the subsurface conditions observed in the boreholes, it is not expected that wet to saturated soils will be encountered. However, due to the presence of less permeable native soils/rock, perched water conditions may develop, increasing the moisture content within the existing soils. In general, for soils excavated from the zone of saturation, significant air-drying along with working of the soils may be required in order to achieve the specified compaction of 100% SPMDD in building envelopes (including 1:1 as required) and 95% SPMDD for bulk fill for the parking lot and driveways.

5.5. Foundation Subgrade Preparation

Structural fill (if required) may be sensitive to change in moisture content and become loose/soft if the soils are subjected to additional water or precipitation, as well as severe drying conditions. The prepared subgrade soils could also be easily disturbed if traveled on during construction. Once they become disturbed, they are no longer considered adequate for the support of shallow foundations. To ensure and protect the integrity of the founding soils/rock during construction operations, the following is recommended:

- During construction, the subgrade should be sloped/ditched to a sump (as required) located outside the building footprint (if feasible) in the excavation to promote surface drainage of rainwater or seepage and the collected water should be pumped out of the excavation. It is critical that all water be controlled (not allowed to pond) and that the subgrade and foundation preparation commence in dry conditions;
- Construction equipment travel and foot traffic on the founding soils should be minimized;
- If construction is to be undertaken during subzero weather conditions, the founding soils must be maintained above freezing;
- Prior to pouring concrete for the footings, the footing area must be cleaned of all disturbed or caved materials;

- The foundation formwork and concrete should be installed as soon as practical following the excavation, inspection and approval of the founding soils/rock. The longer that the excavated soils/weathered bedrock remain open to weather conditions and groundwater seepage, the greater the potential for construction problems to occur;
- If it is expected that the founding soils will be left open to exposure for an extended period of time, it is recommended that a 75 mm concrete mud slab be poured in order to protect the structural integrity of the founding soils.

5.6. Slab-on-Grade/Modulus of Subgrade Reaction

Prior to the placement of the granular base for the slab-on-grade construction, the subgrade (if comprised of soil) should be proof-rolled and consolidated. Any soft or weak zones, as well as the unsuitable fill and loose native soil in the subgrade, should be subexcavated and backfilled with approved fill materials (see Sections 5.1 and 5.4.6 of this report).

The following table provides the estimated modulus of subgrade reaction (k) for imported granular fill, as well as the fill and native soils/rock encountered on-site:

Soil Type	Modulus of Subgrade Reaction (k)
Imported Sand and Gravel (OPSS 1010)	81,000 kN/m ³ (300 lb/in ³)
Existing Fill	6,800 kN/m ³ (25 lb/in ³)
Bedrock	150,000 kN/m ³ (550 lb/in ³)

In dry conditions, slabs should be founded on a minimum thickness of 150 mm (6") Granular 'A' (OPSS 1010) and compacted to 100% SPMDD. Alternatively, (particularly in wet conditions), 150 mm (6") of 19 mm clear crushed stone (OPSS 1004) could be used instead of Granular 'A'. Utilizing clear crushed stone for the slab-on-grade base can assist in providing a moisture barrier by reducing the potential for capillary rise of moisture from the subgrade soils. Compactive effort is required to consolidate the clear stone. The 19 mm clear crushed stone should meet the physical property requirements and gradation requirements of OPSS 1004.

It is recommended that areas of extensive exterior slab-on-grade (sidewalks, accessibility ramps and exterior stairs) be constructed with a Granular 'B' subbase (450 mm) and a Granular 'A' base (150 mm), as well as incorporating subdrains, to promote rapid drainage and reduce the effects of frost heaving; this is particularly critical at barrier-free access points. Alternatively, a structural frost slab could be designed and constructed at door entrances and areas of barrier-free access.

5.7. Excavations

All excavations must be carried out in accordance with Ontario Regulation 213/91 (Reg 213/91) of the Occupational Health and Safety Act and Regulations for Construction Projects.

Type 3 Soils - In general, the existing fill material and granular base material, as well as highly weathered bedrock (with separate gravel size particles) encountered in the boreholes, in a drained state (not wet or saturated), would be classified as Type 3 soils under Reg 213/91. The Type 3 soils must be sloped from the bottom of the excavation at a minimum gradient of 1 horizontal to 1 vertical. All saturated soils encountered must be treated as Type 4 soils, as described below.

Type 4 Soils - In general, any wet to saturated soils, would be classified as Type 4 soils under Reg 213/91. Type 4 soils must be sloped from the bottom of the excavation at a minimum gradient of 3 horizontal to 1 vertical.

Bedrock - With respect to Reg 213/91, temporary excavations undertaken in limestone bedrock do not necessarily require a support system provided the bedrock is sound and stable and that the walls of the excavation are not influenced by surcharge loading from adjacent structures or traffic (including construction vehicles). However, depending on the size of the excavation and quality of the bedrock in the excavation walls following excavating, shoring of the excavation may be necessary to ensure worker safety from potentially loose and/or falling rock.

If it is not practical to excavate according to the above requirements, then a trench support system (designed in accordance with the Ontario Health and Safety Act Regulations) may be utilized. When using a temporary trench support system consisting of trench boxes to reduce the lateral extent of the excavations, it should be noted that the support system is intended primarily to protect workers as opposed to controlling lateral soil movement. Any voids between the excavation walls and the support system should be immediately filled to reduce the potential for loss of ground and to provide support to existing adjacent utilities and roadways, and it is recommended that the excavation be carried out in short sections, with the support system installed immediately upon excavation completion.

The surface of the bedrock typically exhibits chemical and mechanical weathering as well as fractures, however the amount of weathering/fracturing is expected to vary throughout the construction area. The extent of weathering/fractures will determine the methodology for excavating. The quality of the bedrock and the extent of weathering/fractures could be determined by rock coring, which was not a part of scope of work for the current investigation. Generally, if the upper zone of the bedrock is weathered/fractured, it could be excavated utilizing large excavators designed for rock excavation. The less fractured rock may require line drilling to enable excavation to the design founding elevation. The structure of limestone bedrock generally results in large pieces or blocks of bedrock being excavated. Therefore, over-excavation should be anticipated and a provision for

additional foundation concrete and/or lean concrete backfill (as required) should be included in the tender documents. Blasting is not recommended for this site due to the urban location, as well as the close proximity and age of the adjacent buildings. A qualified contractor must be contacted to provide proper construction method.

It should be noted that bedrock surface elevations will likely vary across the site. The bedrock elevations encountered in the boreholes may be influenced by previous excavations for the existing building and any former structures.

5.8. Construction Dewatering Considerations

The groundwater water table, seepage or saturated soil conditions were not encountered in the boreholes. However, due to the presence of the less permeable presumed bedrock, a perched water condition may develop, increasing the moisture content within the existing soils. Seepage should be expected where perched groundwater is present. Should heavier seepage be encountered, sloughing/caving of the excavation walls should be expected. Groundwater conditions are generally dependent on the amount of precipitation, control of surface water as well as the time of year, and can fluctuate significantly in elevation and volume. As such, provisions for site dewatering may be part of the site development and construction process. As required, seepage should generally be adequately controlled using conventional construction dewatering techniques such as pumping from sump pits. However, if heavy seepage occurs it may be necessary to increase the number of pumps during construction.

Dewatering should be performed in accordance with OPSS 517 and the control of water must be in accordance with OPSS 518. It is the responsibility of the contractor to propose a suitable dewatering system based on the groundwater elevation at the time of construction. Collected water should discharge a sufficient distance away from the excavation to prevent re-entry. Sediment control measures must be installed at the discharge point of the dewatering system to avoid any potential adverse impacts on the environment.

5.9. Service Pipe Bedding

The native soils/bedrock encountered in the geotechnical investigation are generally considered suitable for indirect support of the site service pipes. Should instability due to saturated soil conditions be encountered, it may be necessary to increase the thickness of the granular base and utilize 19 mm clear stone to create an adequate supporting base for the service pipes and/or manholes. Pipe embedment, cover and backfill for both flexible and rigid pipes should be in accordance with all current and applicable OPSD, OPSS and OBC standards and guidelines and as follows:

Flexible Pipes –The pipe bedding should be shaped to receive the bottom of the pipe. If necessary, pipe culvert frost treatment should be undertaken in accordance with OPSD-803.031. The trench excavations should be symmetrical with respect to the

centreline of the pipe. The granular material placed under the haunches of the pipe must be compacted to 100% SPMDD prior to the continued placement and compaction of the embedment material. The homogeneous granular material used for embedment should be placed and compacted uniformly around the pipe. Should wet conditions be encountered at the base of the trench, then the pipe bedding should consist of 19 mm clear stone (meeting OPS Specifications) wrapped completely in a geotextile fabric such as Terrafix 270 or equivalent.

Rigid Pipes - In general, the pipe installation recommendations for rigid pipes are the same as those for flexible pipes, except that the minimum bedding depth below a rigid pipe should be $0.15D$ (where D is the pipe diameter). In no case should this dimension be less than 150 mm or greater than 300 mm.

Any service pipes that are not provided with sufficient frost coverage must be protected with the necessary equivalent thermal insulation. The general contractor is responsible to protect service piping from damage by heavy equipment.

5.10. Perimeter Building Drainage, Foundation Wall Backfill and Trench Backfill

In order to assist in maintaining a dry building with respect to surface water seepage, it is recommended that exterior grades around the building be sloped down and away at a 2% gradient or more, for a distance of at least 1.5 m. Any surface discharge rainwater leaders must be constructed with solid piping that discharges with positive drainage at least 1.5 m away from building foundations and/or beyond sidewalks to a drainage swale or appropriate storm drainage system.

The construction of foundations, slabs-on-grade, and deep structures such as elevator pits and sump pits within or below zones of saturation will require design of site-specific waterproofing and dewatering systems constructed in accordance with the 2012 OBC. If required, it would be recommended that a good quality sump pump be utilized and that the system be equipped with a battery backup in the event of power failure (keeping in mind that a battery backup system does not typically have a long run time).

Since the proposed building will include an underground parking level, an exterior perimeter weeping tile system comprising perforated drainage pipe with a factory installed filter sock, bedded in 19 mm clear crushed stone and wrapped in a geotextile filter fabric such as Terrafix 270R (or equivalent), must be installed at an elevation that is below the proposed basement slab-on-grade elevation and provided with positive drainage into a sump pit. The portion of the piping that connects the exterior weeping tile system into the sump pit must comprise solid piping to prevent exterior water from being introduced into the interior subslab stone. It may be prudent to install perforated drainage pipe in the interior basement as well to provide an outlet for any water that may collect in the subslab stone. It is also recommended that a capped cleanout port(s) be extended up to the ground surface elevation to provide future access (if required). The rainwater leaders must not be connected to the perimeter weeping tile system. Foundation wall and

slab-on-grade dampproofing and/or waterproofing must conform to current OBC regulations.

In order to reduce the effects of surficial frost heave, it is recommended that the exterior foundation backfill in areas that will be hard surfaced consist of free-draining granular material such as imported Granular 'B' (OPSS 1010), or the native granular soils, with a maximum aggregate size not exceeding 100 mm and that it extend a minimum lateral distance of 600 mm out from the foundation walls and/or beyond perimeter sidewalks and entranceway slabs. It is critical that particles greater than 100 mm in diameter are not in contact with the foundation wall to prevent point loading and overstressing. The backfill material used against the foundation walls must be placed so that the allowable lateral capacities of the foundation walls are not exceeded. Where only one side of a foundation wall will be backfilled and the height of the wall is such that lateral support is required, or where the required concrete strength has not been achieved, the wall must be braced or laterally supported prior to backfilling. The backfill material used against the foundation walls must be placed so that the allowable lateral capacities of the foundation walls are not exceeded. In situations where both sides of the wall are backfilled, the backfill should be placed in equal lifts, not exceeding 200 mm differential on each side during backfill operations and the backfill should be compacted to a minimum of 98% SPMDD.

Approved fill materials (non-organic) are generally considered suitable for use as trench backfill and bulk fill in the parking lot and driveways; however, any wet to saturated soils (if encountered) will require significant air-drying in order to achieve the specified field compaction. Excavated bedrock is not recommended as backfill due to the large void space that will be present, which may result in subsidence/settlement of adjacent soils. Therefore, it is recommended that provisions be included in the tender documents for imported granular backfill for any excavations in the bedrock, as well as proper disposal off-site of excess excavated rock.

Backfilling operations should be carried out with the following minimum requirements:

- Adequate heavy smooth drum or padfoot vibratory compaction equipment (suited to soil type) should be used for compaction and to break down any large blocky pieces of soil;
- Loose lift thicknesses should not exceed 0.3 m (12") for granular soils or 0.2 m (8") for clay and silt soils or the capacity of the compactor (whichever is less);
- The soils must be at suitable moisture contents to achieve compaction to a minimum 95% SPMDD in non-structural bulk fill areas. Service trenches excavated within the zone of influence of footings for structures must be compacted to a minimum of 100% SPMDD;

- It is recommended that inspection and testing be carried out during construction to confirm backfill quality, thickness and to ensure that compaction requirements are achieved;
- Service trench backfill materials may consist of approved excavated soils with no particles greater than 100 mm and no topsoil or other deleterious materials;
- If construction operations are undertaken in the winter, strict consideration should be given to the condition of the backfill material to make certain that frozen material is not used.

5.11. Pavement Design/Drainage

It is understood that some asphalt surface driveway and parking lot surrounding the new building will be completed as part of this project. All existing asphalt, concrete, topsoil, vegetation, granular base, fill and highly weathered bedrock with significant organic infill and roots/rootlets must be subexcavated from within the parking lot and driveway areas; however, this may not be cost-effective. At a minimum, all existing fill or weathered bedrock with intermixed organic material should be subexcavated from the driveway and parking lot areas to prevent problems associated with frost heaving such as loss of structural integrity and frost boils. Thorough inspection will be required at the time of construction to assess the existing fill and subgrade to ensure there is no buried topsoil or other deleterious materials within the subgrade. Remedial action will most likely be required to further consolidate the existing fill if it is decided to leave it in place. If the existing fill/granular base is left in place in the parking lot, provisions for the alterations to the design of the pavement structure should be included in the tender documents. Review of the subgrade and potential changes to the design of the pavement structure as required (such as using biaxial geogrids), will have to be addressed at the time of construction.

Prior to placement of the granular base, the subgrade (if comprised of soil) must be proof-rolled to further consolidate the existing fill (if left in-place). Any soft or unstable areas should be subexcavated and replaced with suitable drier materials. The subgrade should be graded smooth (free of depressions) and properly crowned to ensure positive drainage, with a minimum grade of 3% toward catch basins (if installed) or to the road edge (provided collection and proper gravity drainage to a suitable outlet is provided). When service pipes are installed, pipe bedding and backfilling should be undertaken as indicated in Sections 5.9 and 5.10 of this report.

Rapid drainage of the pavement structure is critical to ensure long-term performance. The requirement for subdrains will be dependent on the composition of the prepared road subgrade soils. Should the subgrade comprise fine-grained, frost-susceptible soils or relatively impermeable bedrock, it is highly recommended to install subdrains (provided gravity drainage to a suitable outlet can be provided). It is recommended to install minimum 100 mm diameter perforated subdrains to collect and redirect water beneath the

pavement surface. Subdrains should be designed and installed in accordance with OPSS 405 and OPSD 216.021. If Granular 'A' bedding (OPSS 1010) is utilized, the subdrains should be equipped with a factory installed filter sock. If 19 mm clear stone (OPSS 1004) is utilized as bedding for the subdrain, then the bedding must be wrapped completely with geotextile filter fabric such as Terrafix 270R (or equivalent). Installation of rigid subdrains allows for better grade control and less potential for damage during installation, however, it would be expected that there would be higher cost implications associated with the installation of rigid subdrains over flexible subdrains. Positive drainage through grade control of subdrains is critical, as improperly installed subdrains can turn drainage systems into reservoirs, which can fuel frost action. The subdrains will hasten the removal of water, thereby reducing the risk and effects of frost heaving and load transfer in saturated conditions. It is suggested that, at a minimum, subdrains be installed through all low areas in the parking lot and driveways, and ideally along each curb line as well to prevent water from entering the granular subbase. The subdrains should be installed in a 0.3 m (1.0 ft) by 0.3 m (1.0 ft) trench in the subgrade and bedded approximately 50 mm (2") above the bottom of the trench. The subgrade must be prepared with positive drainage to the subdrains and the subdrains must be installed with positive drainage into a catch basin structure or other suitable outlet. Should the subgrade soils comprise free-draining, granular soils (minimum 1.0 m thick with positive drainage at the interface with any relatively impermeable soils or rock), then the installation of subdrains may not be required.

The subgrade soils could be sensitive to change in moisture content and can become loose or soft if the soils are subject to inclement weather and seepage or severe drying. Furthermore, the subgrade soils could be easily disturbed if traveled on during construction. As such, it is recommended that the granular subbase be placed immediately upon completion of the subgrade preparation to protect the integrity of the subgrade soils.

Should wet conditions be encountered during construction or should it be decided to leave the existing fill/granular base in place, site assessments may be required to determine what options can be undertaken to construct a modified pavement base. These options may include subexcavation of wet soils and increasing the thickness of the granular base, the use of reinforcing geotextiles, or a combination of both.

It is expected that the driveway/parking lot will experience mostly light traffic (personal vehicles) and some heavy traffic (delivery trucks, as well as maintenance and emergency vehicles, etc.). Based on the anticipated loading, and the frost-susceptibility of the soils, the following pavement design is provided:

Material	Recommended Thickness For New Pavement
Asphaltic Concrete	HL3 - 40 mm (1.5") HL4 or HL8 - 50 mm (2.0")
Granular 'A' Base	150 mm (6.0")
Granular 'B' Subbase	450 mm (18.0")

The granular base and subbase materials must conform to the physical property and gradation requirements of OPSS 1010 and must be compacted to 100% SPMDD. Asphaltic concrete should be supplied, placed and compacted to a minimum 92.0% Marshall maximum relative density, in accordance with OPSS 1150 and OPSS 310.

Construction joints in the surface asphalt must be offset a minimum of 150 mm to 300 mm (6" to 12") from construction joints in the binder asphalt so that longitudinal joints do not coincide.

Where new asphalt is joined into existing asphalt, it is recommended that any construction joints in the existing asphalt be sawcut in a straight line prior to being milled to a depth of 40 mm and a width of 150 mm as per OPSD 509.010. It is recommended that a tackcoat in conformance with OPSS 308 be applied to the edge of all milled asphalt prior to placement of new asphalt.

The pavement should be designed to ensure that water will not pond on the pavement surface. If the surface asphalt is not placed within a reasonable time following placement of the binder asphalt, it is recommended that the catch basin lids are set at a lower elevation or apertures provided to allow surface water to drain into the catch basins and not accumulate around the catch basins. The strength of the pavement structure relies on all of the components to be in place in order to provide the design strength; therefore, it is strongly recommended that the surface asphalt be placed shortly after placement of the binder asphalt so as to avoid undue stress on the binder asphalt by not having the complete pavement structure in place.

It should be noted that, currently, asphalt mixes tend to be more flexible and, as such, there is a tendency for damage to occur from vehicles turning their steering wheels or applying excessive brake pressure. The damage can occur from both passenger vehicles as well as large vehicles. The condition is further intensified during hot weather. In high traffic/tight turning areas, it is recommended that rigid Portland cement pavement be considered.

5.12. Chemical Analysis/Excess Soil Management

Generally if surplus soils are to be exported off-site, it will be necessary to perform chemical analysis of the soils. Chemical analysis was not undertaken as part of this geotechnical investigation. Should chemical analysis tests be required, the required tests vary and will generally be dependent on the disposal site utilized by general contractor.

If soils are transported to a landfill facility, additional chemical testing in accordance with Ontario Regulation 347, Schedule 4, as amended to Ontario Regulation 558/00, dated March 2001, Toxicity Characteristic Leaching Procedure (TCLP) will be required.

When transporting soils off-site, the following is recommended:

- All chemical analyses and environmental assessment reports must be fully disclosed to the receiving site owners/authorities, who must agree to receive the material;
- An environmental consultant must confirm the land use at the receiving site is compatible to receive the material;
- An environmental consultant must monitor the transportation and placement of the materials to ensure that the material is placed appropriately at the pre-approved site;
- The excess materials may not be transported to a site that has previously had a Record of Site Condition (RSC) filed, unless the material meets the criteria outlined in the RSC.

It should be noted that landfill sites will generally only accept laboratory test results that have been completed within 30 days of exporting. Therefore, it is recommended that provisions for chemical analysis be included in the tender documents. It should also be noted that the laboratory testing generally takes five (5) working days to process with a regular turnaround time.

6.0 SLOPE STABILITY ASSESSMENT

6.1. Existing Site Conditions

A representative from CMT Inc. visited the site on December 8, 2016 and April 15, 2021 to perform a visual inspection of the slope at the back of the property. The existing slope has a height of approximately 10.0 m and is comprised of limestone bedrock. The stream valley is considered to be a confined (apparent) valley since the height of the slope is greater than 3.0 m. Since the slope is essentially vertical, the slope is considered to be oversteepened. The width of the valley is approximately 29.0 m at the site location. The top of the slope is generally moderately vegetated with occasional mature trees and low-lying vegetation. CMT Inc. probed the top of the slope and determined the depth of the soil above the bedrock to be approximately 1.0 m to 1.5 m. There were no signs of slope instability such as slumps, erosion or tension cracks. No visual signs of water seepage were noted on the slope or below the slope. Based on Table 8.1 - Slope Stability Rating Chart from *Geotechnical Principles for Stable Slopes, 1997* produced by Terraprobe for the Ontario Ministry of Natural Resources (MNR) (same as Table 4.2 – Slope Rating Chart from *Technical Guide – River and Stream Systems: Erosion Hazard Limit, 2002* by the MNR), the slope was found to have a rating of 30 and therefore, the slope is considered to have slight potential of instability. The Slope Stability Rating Chart is provided in Appendix C.

6.2. Slope Stability Assessment

Based on the information provided above, the slope has been assessed with respect to Section 8.2 of O. Reg. 150/06. With reference to Section 8.2, the slope is considered oversteepened.

In assessing the stability of the slope, it is important to acknowledge that the slope is comprised of limestone bedrock. Classical circular slope failures, as may occur in soils slopes, generally do not occur in rock slopes unless they are extremely blocky in nature. The most common form of failure in rock masses of this nature is toppling due to the stress relief cracks. These failures are fairly rare and are generally minor in scale. The most likely causes are due to the formation of ice or tree roots in the stress relief joints causing the rock to be pushed away from the face.

The cross-section through the slope (referenced as Cross-Section A-A') runs from west to east from St Andrew Street West, through the proposed building and across the slope to the Grand River at the east of the property. Contours provided by the Grand River Conservation Authority were used in generating the change in elevation along the cross-section. The location of the cross-section is show in Drawing 3.

A Factor of Safety of 1.0 is considered to represent a potential failure condition, and a Factor of Safety of 1.5 is considered to be adequate for this site with respect to shallow and deep-seated (global) failure surfaces.

The slope stability analysis of the slope was completed utilizing the SLIDE software package by Rocscience. The results of the slope stability analysis including the safety factor achieved for the existing slope under proposed loading conditions across Cross-Section A-A' is provided in Drawing 3. For the sake of this study, the proposed 5-storey building was modelled using a universally distributed vertical load of 200 kPa. Based on the analyses completed for the slope in Cross-Section A-A' under existing conditions, an overall minimum Safety Factor of 1.835 was determined. As such, the slope is considered to be stable under the proposed conditions.

6.3. Erosion

Based on Table 3 from *Technical Guide – River and Stream Systems: Erosion Hazard Limit, 2002* by the MNR, since the structure of the slope is comprised of sound limestone bedrock, and the bankfull width of the valley is less than 30.0 m with no evidence of active erosion, the anticipated long-term toe erosion will be less than 1.0 m. As such, an erosion allowance of 1.0 m should be taken into account.

The analysis was repeated utilizing the SLIDE software package by Rocscience, using the same slope configuration but with the slope face cut back 1.0 m towards the proposed building to account for long-term, toe erosion. The results of the slope stability analysis including the safety factor achieved for the slope with the added erosion is provided in Drawing 4. Based on the analyses completed for the slope in Cross-Section A-A' under

existing conditions including erosion, an overall Safety Factor of 1.760 was determined. As such, the slope is considered to be stable under the long-term erosion conditions.

6.4. Slope Stability Recommendations/Conclusions

The proposed parking lot would be considered Public Infrastructure and as such, would be subject to Subsection 8.2.21 of O. Reg. 150/06. With respect to the requirements of Subsection 8.2.21 as well as Subsection 7.1 (General Policies), CMT Inc. considers the proposed parking lot construction to have negligible potential adverse effects on the existing slope.

Based on the assessment, a 1.0 m erosional setback is required in the area of the proposed parking lot. O. Reg. 150/06, however, also requires a minimum setback of 6.0 m (20.0 ft) from the top of slope to any proposed structure, resulting in a total allowance of 7.0 m (23.0 ft) from the existing top of slope. CMT Inc. recommends that this setback be maintained for the proposed parking lot. Drawing 2 shows the required setback and distances relative to the proposed building. A guard and/or fence should be installed on the east end of the parking lot in order to restrict access of both vehicles and people to the top of the slope. It should be noted that the proposed building will be located approximately 35.0 m (114.8 ft) from the top of the slope and, based on the analysis performed, will have a negligible effect with respect on the stability of the slope.

7.0 SITE INSPECTION

Qualified geotechnical personnel should supervise excavation inspections as well as compaction testing for structural filling, site grading and site servicing. This will ensure that footings are founded in the proper strata and that proper material and techniques are used and the specified compaction is achieved. CMT Engineering Inc. would be pleased to review the design drawings and provide an inspection and testing program for the construction of the proposed development.

8.0 LIMITATIONS OF THE INVESTIGATION

This report is intended for the Client named herein and for their Client. The report should be read in its entirety, and no portion of this report may be used as a separate entity. Any use which a third party makes of this report, or any reliance on or decisions to be made based on it, are the responsibility of such third parties.

The recommendations made in this report are in accordance with our present understanding of the project. We request that we be permitted to review our recommendations when the drawings and specifications are complete, or if the proposed construction should differ from that mentioned in this report.

It is important to emphasize that a soil investigation is, in fact, a random sampling of a site and the comments are based on the results obtained at the test locations only. It is therefore assumed that these results are representative of the subsoil conditions across the site. Should any conditions at the site be encountered which differ from those found at the test locations, we request that we be notified immediately in order to permit a reassessment of our recommendations.

It should be noted that this report specifically addresses geotechnical aspects of the project and does not include any investigations or assessments relating to potential subsurface contamination. As such, there should be no assumptions or conclusions derived from this report with respect to potential soil or water contamination. Soil or water contamination is generally caused by the presence of xenobiotic (human-made) chemicals or other alteration processes in the natural soil and groundwater environment. If necessary, the investigation, assessment and rehabilitation of soil and water contaminants should be undertaken by qualified environmental specialists.

The samples obtained during the geotechnical investigation will be stored for a period of three months, after which time they will be disposed of unless alternative arrangements are made.

We trust that this report meets with your present requirements. Should you have any questions, please do not hesitate to contact our office.

Prepared by:

Shawn Wheatley


Shawn Wheatley, M.Eng.

ks




Reviewed by:

Nathan Chortos, P.Eng.

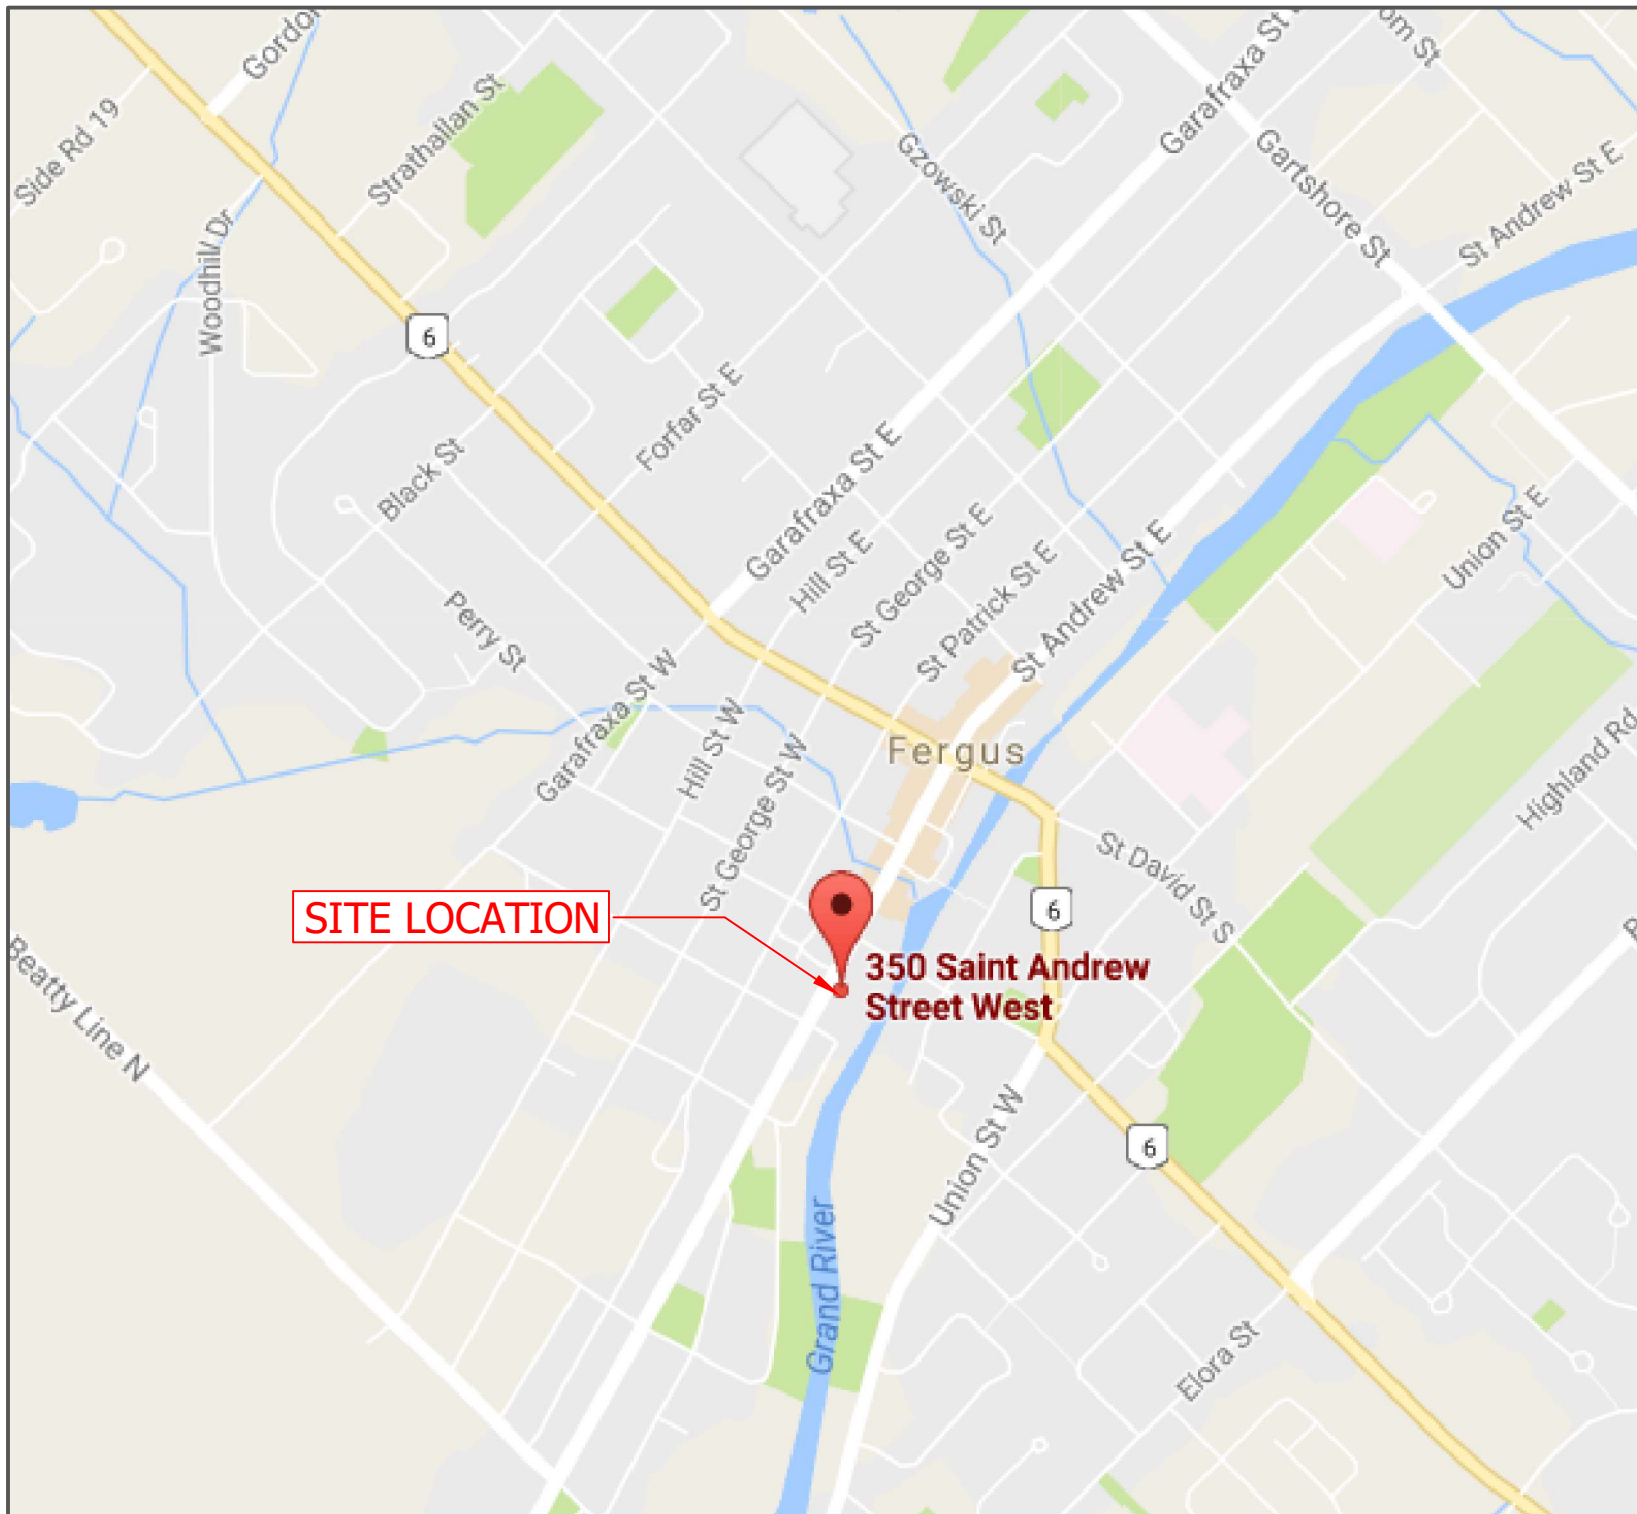

NOTES:

Base map provided by Goo Mapsgle

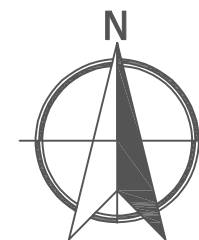

SITE LOCATION

350 Saint Andrew Street West

NO.	DESCRIPTION	DATE

REVISIONS



CMT ENGINEERING INC.
 1011 Industrial Crescent, Unit 1
 St. Clements, Ontario N0B 2M0
 Tel.: 519-699-5775
 Fax: 519-699-4664
 www.cmtinc.net

PROJECT:
**GEOTECHNICAL INVESTIGATION &
 SLOPE STABILITY ASSESSMENT**
 350 St. Andrew Street West
 Fergus, Ontario

DRAWING TITLE:
SITE LOCATION MAP


PROJECT NO.: 16-708(b)	DATE: April 23, 2021
SCALE: N.T.S.	DRAWING NO.: 1




NOTES:

1. This drawing is for information purposes only. Locations and sizes of existing and proposed structures are approximate only, and should not be used for construction.
2. Base map provided by Grand River Conservation Authority, Fryett Turner Architects.

LEGEND

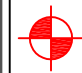-  CMT Borehole (2017)

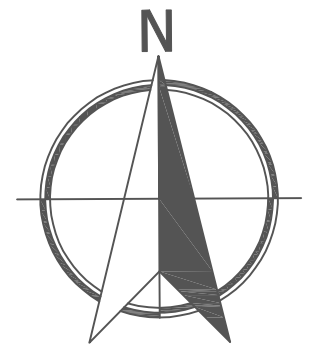

NO.	DESCRIPTION	DATE

REVISIONS



CMT ENGINEERING INC.
 1011 Industrial Crescent, Unit 1
 St. Clements, Ontario N0B 2M0
 Tel.: 519-699-5775
 Fax: 519-699-4664
 www.cmtinc.net

PROJECT:
**GEOTECHNICAL INVESTIGATION &
 SLOPE STABILITY ASSESSMENT**
 350 St. Andrew Street West,
 Fergus, Ontario


DRAWING TITLE:
**SITE PLAN SHOWING
 BOREHOLE LOCATIONS**

PROJECT NO.:	DATE:
16-708(b)	April 23, 2021

SCALE:	DRAWING NO.
N.T.S.	2

NOTES:

1. This drawing is for information purposes only. Locations and sizes of existing and proposed structures are approximate only, and should not be used for construction.
2. Base map provided by Grand River Conservation Authority, Fryett Turner Architects.

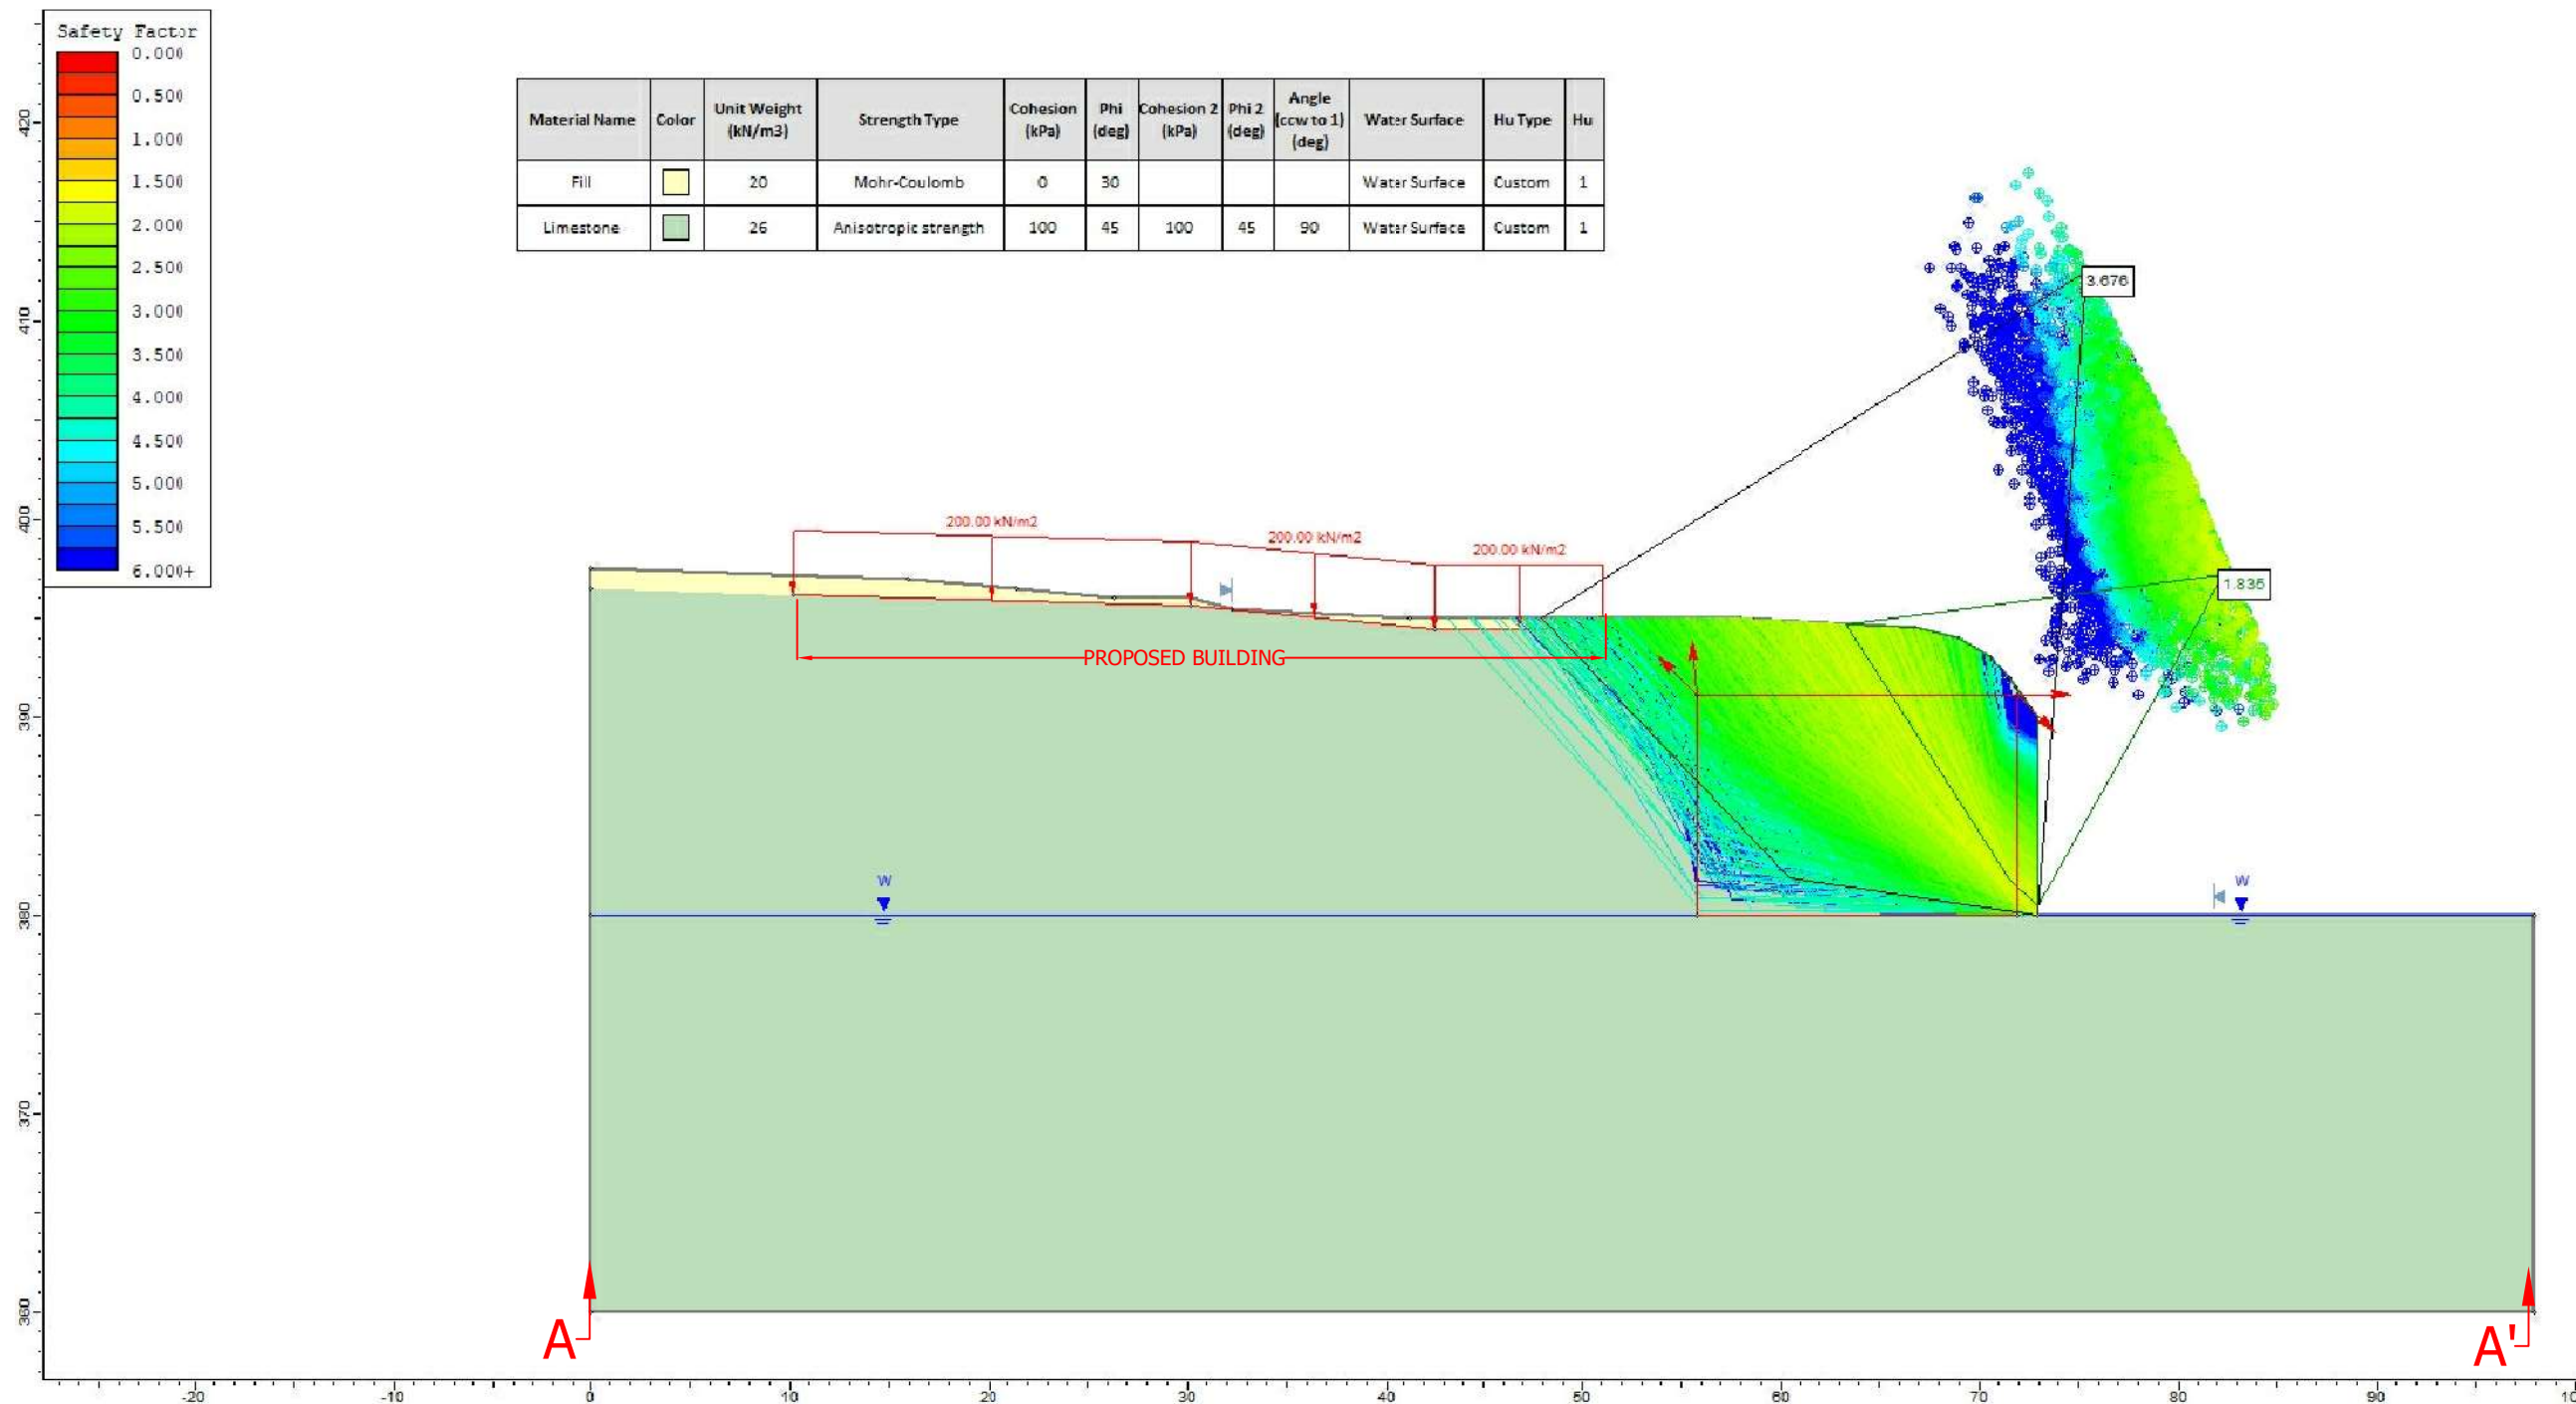

Material Name	Color	Unit Weight (kN/m3)	Strength Type	Cohesion (kPa)	Phi (deg)	Cohesion 2 (kPa)	Phi 2 (deg)	Angle (ccw to 1) (deg)	Water Surface	Hu Type	Hu
Fill	Yellow	20	Mohr-Coulomb	0	30				Water Surface	Custom	1
Limestone	Green	26	Anisotropic strength	100	45	100	45	90	Water Surface	Custom	1

NO.	DESCRIPTION	DATE
-----	-------------	------

REVISIONS



CMT ENGINEERING INC.
 1011 Industrial Crescent, Unit 1
 St. Clements, Ontario N0B 2M0
 Tel.: 519-699-5775
 Fax: 519-699-4664
 www.cmtinc.net

PROJECT:
GEOTECHNICAL INVESTIGATION & SLOPE STABILITY ASSESSMENT
 350 St. Andrew Street West,
 Fergus, Ontario


DRAWING TITLE:
**CROSS SECTION A-A'
 MINIMUM FACTORS OF SAFETY
 PROPOSED CONDITIONS**

PROJECT NO.:	DATE:
16-708(b)	April 23, 2021


SCALE:	DRAWING NO.
N.T.S.	3

NOTES:

1. This drawing is for information purposes only. Locations and sizes of existing and proposed structures are approximate only, and should not be used for construction.
2. Base map provided by Grand River Conservation Authority, Fryett Turner Architects.

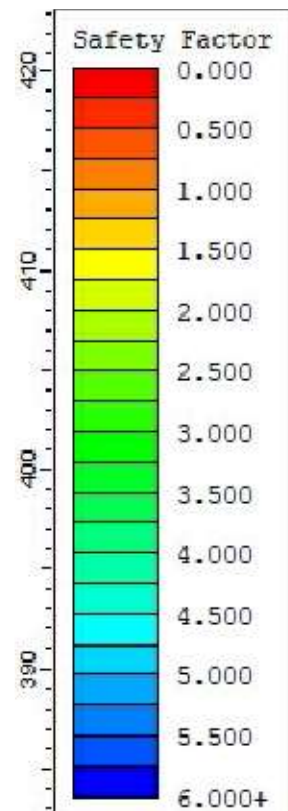

Material Name	Color	Unit Weight (kN/m ³)	Strength Type	Cohesion (kPa)	Phi (deg)	Cohesion 2 (kPa)	Phi 2 (deg)	Angle (ccw to 1) (deg)	Water Surface	Hu Type	Hu
Fill		20	Mohr-Coulomb	0	30				Water Surface	Custom	1
Limestone		26	Anisotropic strength	100	45	100	45	90	Water Surface	Custom	1

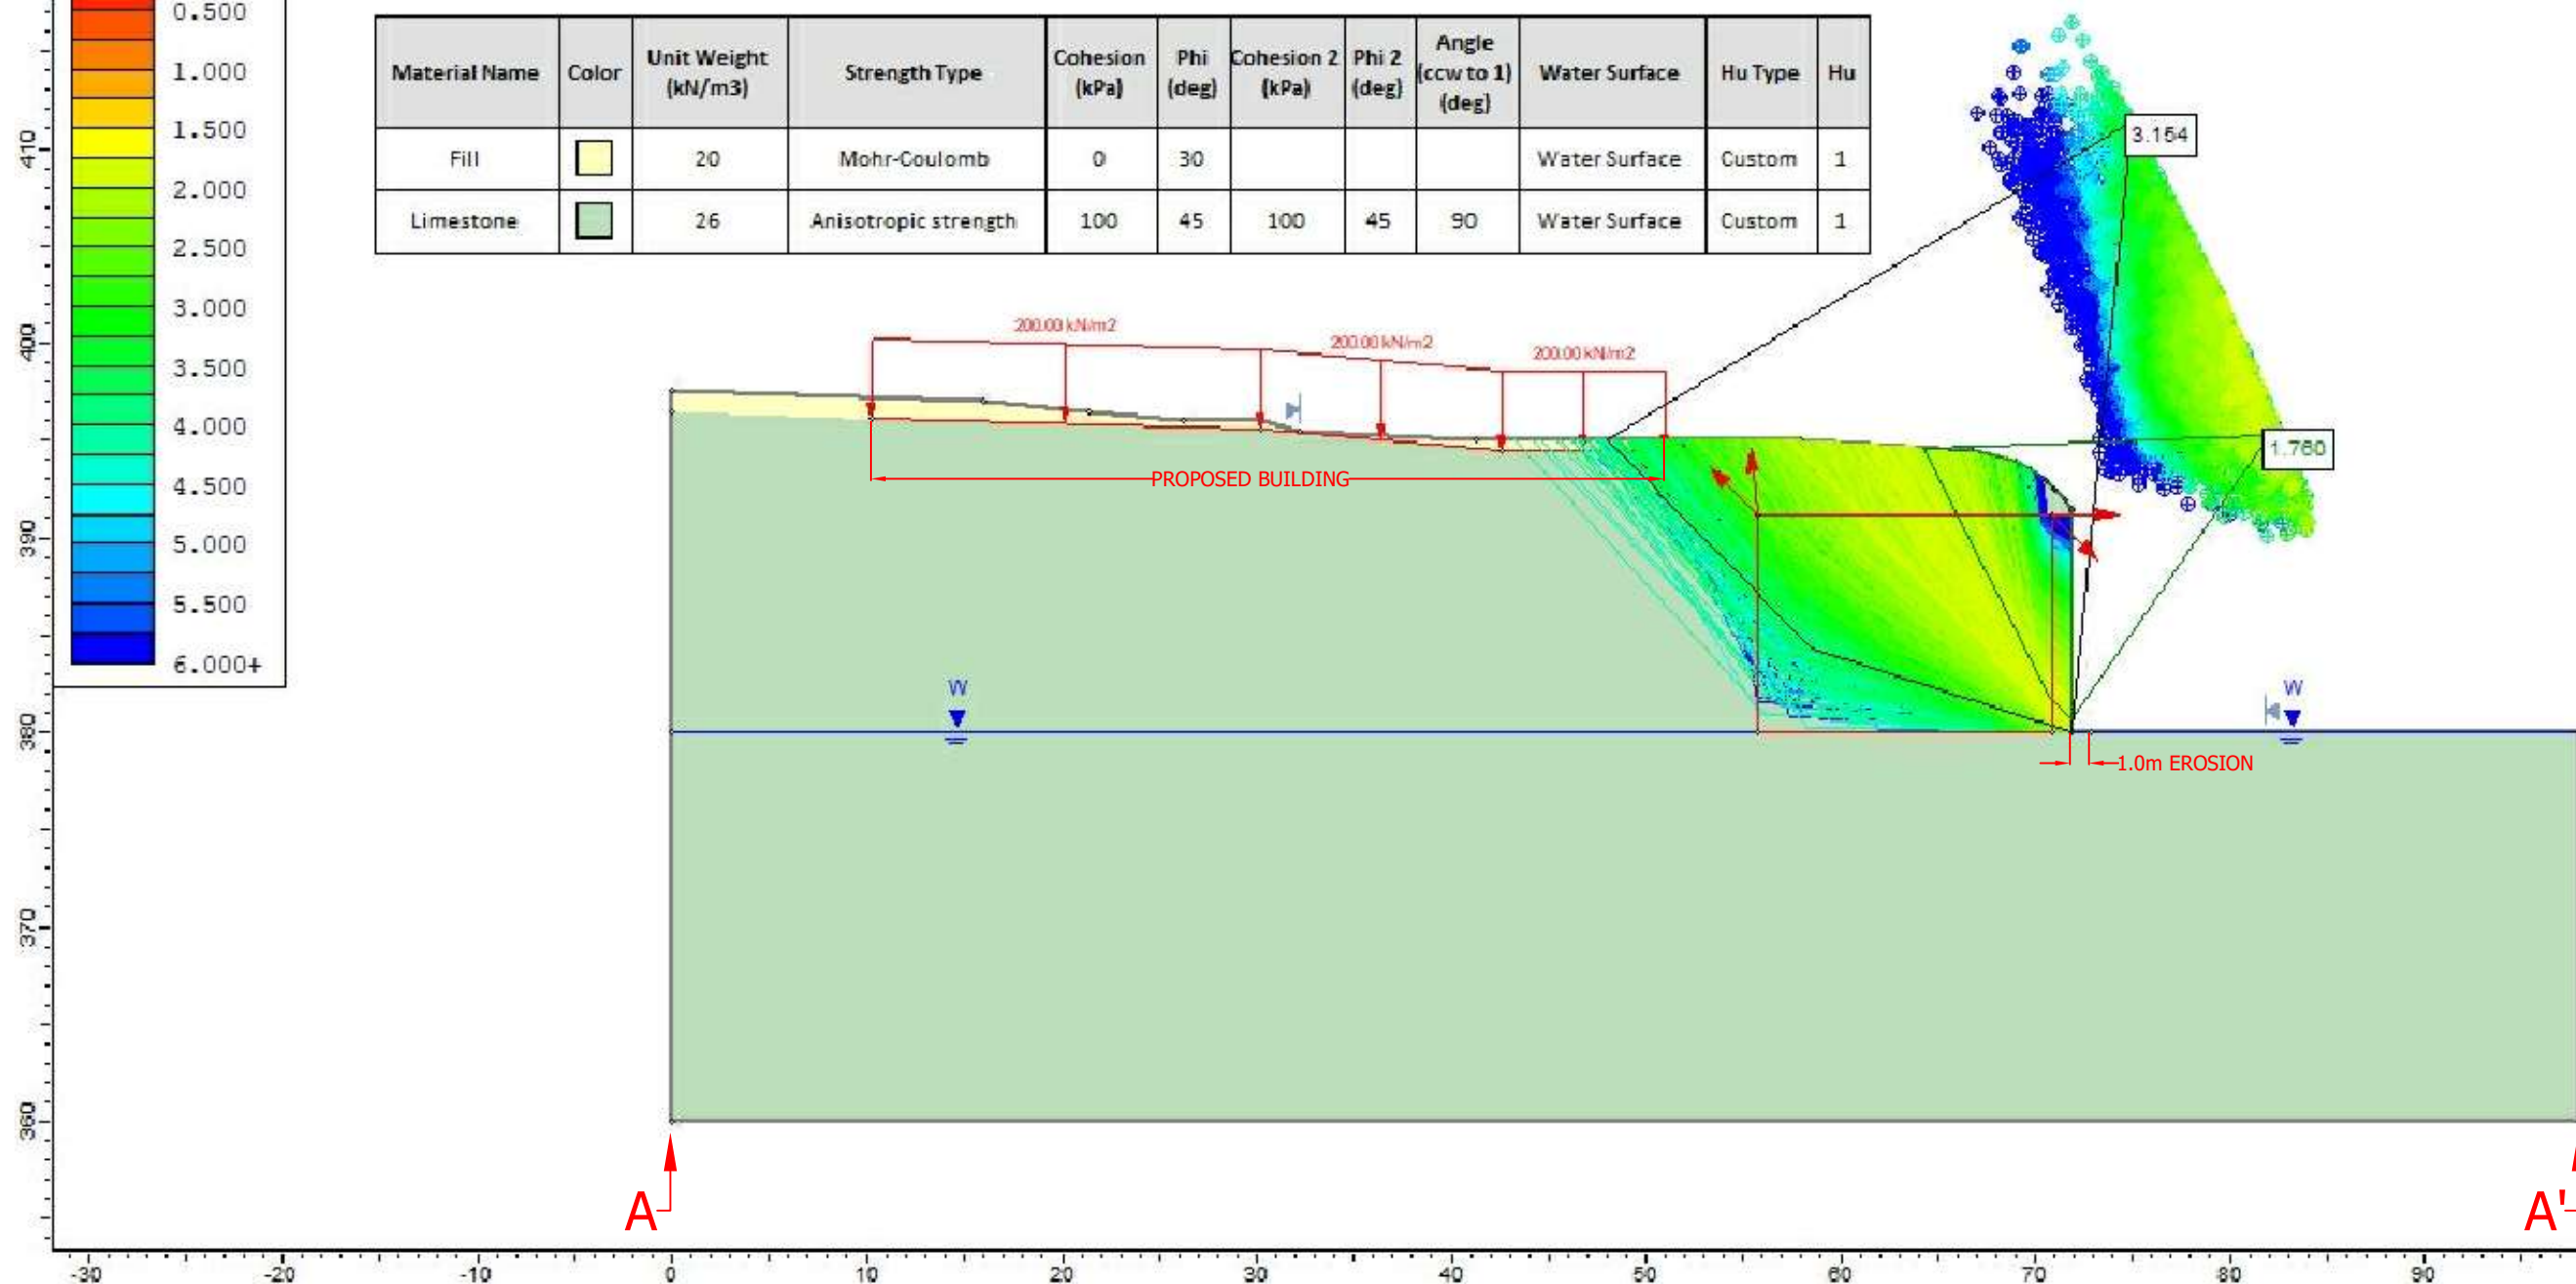

NO.	DESCRIPTION	DATE

REVISIONS

CMT ENGINEERING INC.
 1011 Industrial Crescent, Unit 1
 St. Clements, Ontario NOB 2M0
 Tel.: 519-699-5775
 Fax: 519-699-4664
 www.cmtinc.net

PROJECT:
GEOTECHNICAL INVESTIGATION & SLOPE STABILITY ASSESSMENT
 350 St. Andrew Street West,
 Fergus, Ontario

DRAWING TITLE:
**CROSS SECTION A-A'
 MINIMUM FACTORS OF SAFETY
 EROSION**

PROJECT NO.:	DATE:
16-708(b)	April 23, 2021
SCALE:	DRAWING NO.:
N.T.S.	4

APPENDIX A

BOREHOLE LOGS

BOREHOLE 1

Date Drilled: January 30, 2017
 Rig: 7822DT
 Contractor: CMT Drilling Inc.
 Drilling Method: SPT/MC5

Elevation: 397.83 m
 Logged by: AG

Project No.: 16-708(b)
 Project: Proposed Building
 Location: 350 St. Andrew Street West
 Fergus, Ontario

Depth (ft/m)	Sample Type	Recovery (%)	Sample Number	Symbols	SOIL DESCRIPTION	Well Installation	Moisture Content % Wp [---X---] Wl 10 20 30 40	Pocket Penetrometer	
								kPa	SPT (N)
								100	200 300 400
								Blows/0.3 m	
								20 40 60 80	
0					Ground Surface (m) 397.83				
0					TOPSOIL Dark brown, wet silty topsoil [0.20m]				
1	SS	1			FILL Loose to very loose, brown gravelly fill, trace to some silt and sand, some organics and clay, moist [2.09m]		6.3	9	
2									
3					low recovery				
4	SS	2					3.2	9	
5					BH1a was advanced 0.5m away using macro coring technique to obtain samples which resulted in zero recovery				
6	SS	3					10.7	3	
7									
8	SS	4			POSSIBLE BEDROCK Thick root from nearby tree encountered Could not drive SPT and MC5 sampler deeper possible bedrock				70(3")
9									
10					End of Borehole Caved at 1.12m bgs. No accumulated groundwater upon completion.				
11									

CMT ENGINEERING INC.
 1011 Industrial Crescent, Unit 1
 St. Clements, Ontario N0B 2M0
 phone 519-899-5775 fax 519-899-4864
 www.cmtinc.net



BOREHOLE 2

Date Drilled: January 30, 2017
 Rig: 7822DT
 Contractor: CMT Drilling Inc.
 Drilling Method: SPT/MC5

Elevation: 397.80 m
 Logged by: AG

Project No.: 16-708(b)
 Project: Proposed Building
 Location: 350 St. Andrew Street West
 Fergus, Ontario

Depth (ft/m)	Sample Type	Recovery (%)	Sample Number	Symbols	SOIL DESCRIPTION	Well Installation	Moisture Content % Wp [---X---] Wp 10 20 30 40	Pocket Penetrometer
								kPa 100 200 300 400
								SPT (N) Blows/0.3 m 20 40 60 80
0					Ground Surface (m) 397.80			
0.1					TOPSOIL Dark brown, wet silty topsoil [0.1m]			
0.1 - 2.86	SS		1		FILL Loose to very dense, brown gravelly fill, trace to some silt and sand, trace to some organics, pieces of wood, moist [0.86m]			9
2.86 - 3.96	SS		2		POSSIBLE BEDROCK Could not drive SPT and MC5 sampler deeper possible bedrock		5.4	52/65(2")
3.96 - 4.13	MC5		3					
4.13					End of Borehole 396.43			
4.13 - 1.37					Caved at 0.99m bgs. No accumulated groundwater upon completion.			



BOREHOLE 3

Date Drilled: January 30, 2017
 Rig: 7822DT
 Contractor: CMT Drilling Inc.
 Drilling Method: SPT/MC5

Elevation: 396.43 m
 Logged by: AG

Project No.: 16-708(b)
 Project: Proposed Building
 Location: 350 St. Andrew Street West
 Fergus, Ontario

Depth (ft/m)	Sample Type	Recovery (%)	Sample Number	Symbols	SOIL DESCRIPTION	Well Installation	Moisture Content % Wp [---X---] Wp 10 20 30 40	Pocket Penetrometer kPa 100 200 300 400
								SPT (N) Blows/0.3 m 20 40 60 80
					Ground Surface (m) 396.43			
0					TOPSOIL Dark brown, wet silty topsoil [0.5m]			
1	SS		1				21.1	2
2					395.93 0.50			
2					FILL Loose to very dense, brown gravelly fill, trace to some silt and sand, trace to some organics, moist [0.56m]			
3	SS		2					
3					395.37 1.06			40/54(1")
4					POSSIBLE BEDROCK Could not drive SPT and MC5 sampler deeper possible bedrock			
5					End of Borehole			
6					Caved at 0.90m bgs. No accumulated groundwater upon completion.			
7								
8								
9								
10								
11								



BOREHOLE 4

Date Drilled: January 30, 2017
 Rig: 7822DT
 Contractor: CMT Drilling Inc.
 Drilling Method: SPT/MC5

Elevation: 395.92 m
 Logged by: AG

Project No.: 16-708(b)
 Project: Proposed Building
 Location: 350 St. Andrew Street West
 Fergus, Ontario

Depth (ft/m)	Sample Type	Recovery (%)	Sample Number	Symbols	SOIL DESCRIPTION	Well Installation	Moisture Content % Wp [---X---] Wp 10 20 30 40	Pocket Penetrometer kPa 100 200 300 400 SPT (N) Blows/0.3 m 20 40 60 80
0					Ground Surface (m) 395.92			
0					TOPSOIL Dark brown, wet silty topsoil [0.2m]			
0.20					395.72 0.20			
1	SS		1		FILL Loose, brown gravelly fill, some sand to sandy, trace to some organics, moist [0.56m]		16.9	6
2			2		395.16 0.76			
3					POSSIBLE BEDROCK Could not drive SPT and MC5 sampler deeper possible bedrock			
4					End of Borehole No caving. No accumulated groundwater upon completion.			55(0.5")
5								
6								
7								
8								
9								
10								
11								



BOREHOLE 5

Date Drilled: January 30, 2017
 Rig: 7822DT
 Contractor: CMT Drilling Inc.
 Drilling Method: SPT/MC5

Elevation: 395.25 m
 Logged by: AG

Project No.: 16-708(b)
 Project: Proposed Building
 Location: 350 St. Andrew Street West
 Fergus, Ontario

Depth (ft/m)	Sample Type	Recovery (%)	Sample Number	Symbols	SOIL DESCRIPTION	Well Installation	Moisture Content % Wp [---X---] Wp 10 20 30 40	Pocket Penetrometer
								kPa 100 200 300 400
								SPT (N) Blows/0.3 m 20 40 60 80
0					Ground Surface (m) 395.25			
0					ASPHALT Asphalt [30mm]			
1	SS		1		GRANULAR BASE Loose, grey sandy gravel granular base, moist [0.77m]		16.9	6
2								
3					394.45 WEATHERED BEDROCK Very dense, brown weathered rock with pieces of gravel, some silt infill, some roots Could not drive SPT and MC5 sampler deeper possible bedrock			
4	SS		2					21/33/29/50(4"
5					393.73 End of Borehole No caving. No accumulated groundwater upon completion.			
6								
7								
8								
9								
10								
11								



BOREHOLE 6

Date Drilled: January 30, 2017
 Rig: 7822DT
 Contractor: CMT Drilling Inc.
 Drilling Method: SPT/MC5

Elevation: 395.06 m
 Logged by: AG

Project No.: 16-708(b)
 Project: Proposed Building
 Location: 350 St. Andrew Street West
 Fergus, Ontario


Depth (ft/m)	Sample Type	Recovery (%)	Sample Number	Symbols	SOIL DESCRIPTION	Well Installation	Moisture Content % Wp [----X----] Wp 10 20 30 40	Pocket Penetrometer
								kPa
					Ground Surface (m) 395.06 0.00			
0					ASPHALT Asphalt, cracked [25mm]			
1	SS		1		GRANULAR BASE Compact, grey sandy gravel granular base, moist [0.58m]		3.9	15
2					394.45 0.61			
3	SS		2		WEATHERED ROCK Dense to very dense, mottled dark and light brown weathered rock with pieces of gravel, some sand, moist			40
4							4.3	
5	MC5		3					
6	SS		4				5.5	
7					393.08 1.98		7.2	
8	MC5		5		POSSIBLE BEDROCK Very dense, white possible fractured limestone bedrock, moist Could not drive SPT and MC5 sampler deeper possible bedrock			34/55(4")
9					392.77 2.29			
10					End of Borehole			
11					Caved at 2.06m bgs. No accumulated groundwater upon completion.			



APPENDIX B

GRAIN SIZE ANALYSIS

Particle Size Distribution Report

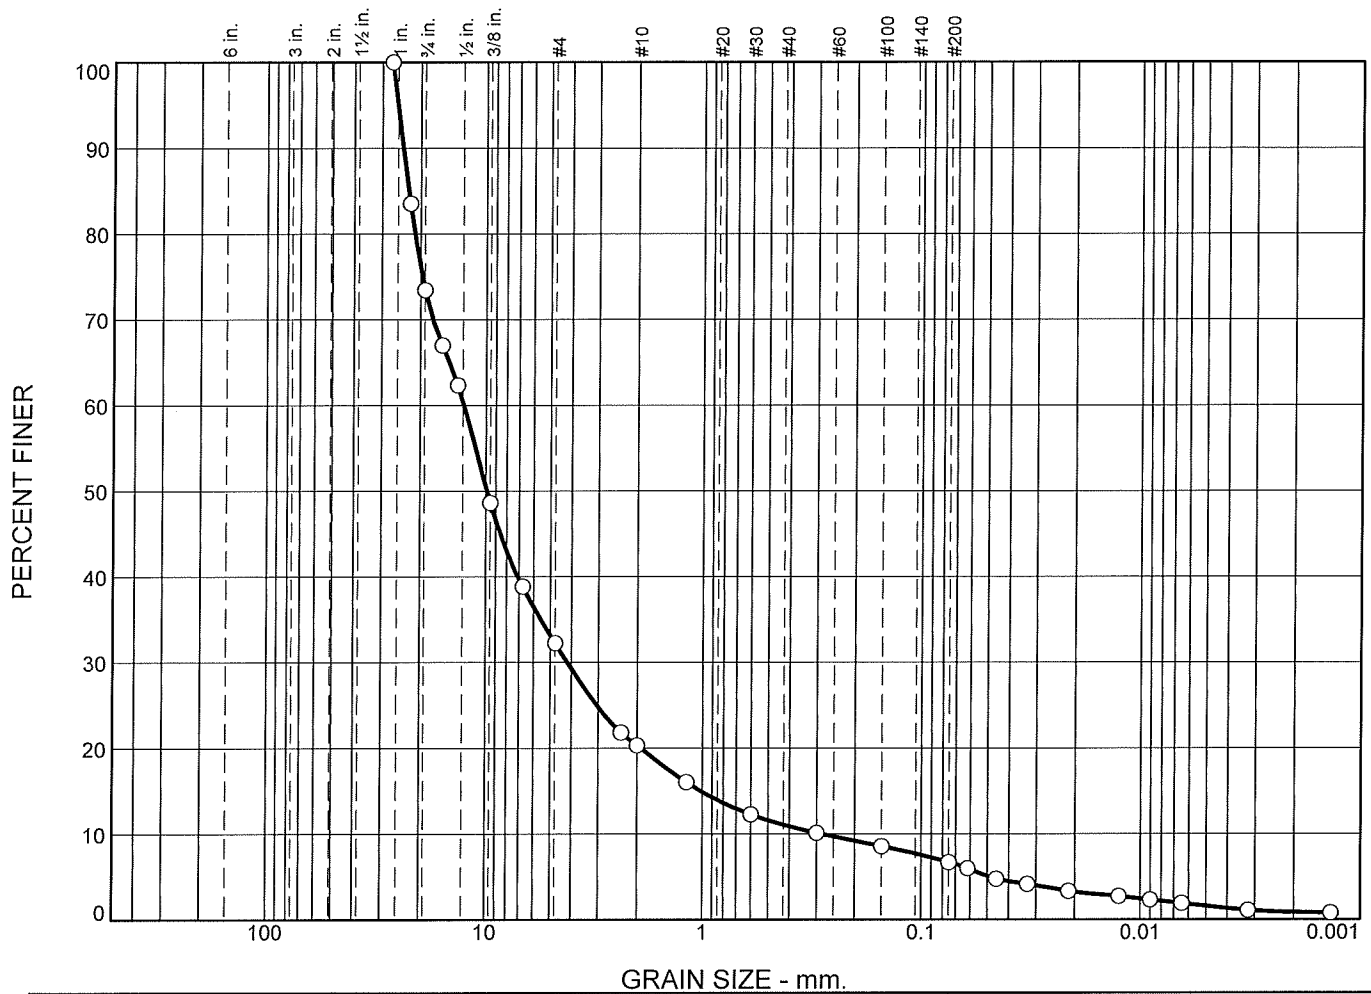

	% Cobbles	% Gravel		% Sand			% Fines	
		Coarse	Fine	Coarse	Medium	Fine	Silt	Clay
○	0.0	26.5	41.3	11.9	9.2	4.4	5.8	0.9

SOIL DATA					
SYMBOL	SOURCE	SAMPLE NO.	DEPTH (ft.)	Material Description	USCS
○	BH5	Sa2	0.8-1.4m	sandy gravel, trace silt, clay	GP-GM
				Tested by JH of CMT Engineering Inc., February 7, 2017	

CMT Engineering Inc.

St. Clements, ON

Client: Van Grootheest Holdings Inc.

Project: Slope Stability - 5-Storey Building
350 St. Andrew Street West, Fergus, Ontario

Project No.: 16-708(b)

Figure 1

APPENDIX C

SLOPE STABILITY RATING CHART

TABLE 4.2 - SLOPE STABILITY RATING CHART

Site Location: <u>350 St. Andrew Street West, Fergus, ON</u>	Project No.: <u>16-708</u>	
Property Owner: <u>Ms. Zainab Jafferjee</u>	Inspection Date: <u>December 8, 2016</u>	
Inspected By: <u>Mark Vignault, P. Eng.</u>	Weather: <u>-3°C, Overcast</u>	
1. SLOPE INCLINATION		
degrees	horiz:vert	
a) 18 or less	3:1 or flatter	0
b) 18 - 26	2:1 to more than 3:1	6
c) more than 26	steeper than 2:1	16
2. SOIL STRATIGRAPHY		
a) shale, limestone, granite (bedrock)		0
b) sand, gravel		6
c) glacial till		9
d) clay, silt		12
e) fill		16
f) leda clay		24
3. SEEPAGE FROM SLOPE FACE		
a) none or near bottom only		0
b) near mid-slope only		6
c) near crest only or from several levels		12
4. SLOPE HEIGHT		
a) 2.0 m or less		0
b) 2.1 m to 5.0 m		2
c) 5.1 m to 10.0 m		4
d) more than 10.0 m		8
5. VEGETATION COVER ON SLOPE FACE		
a) well-vegetated, heavy shrubs or forested with mature trees		0
b) light vegetation; mostly grass, weeds, occasional trees, shrubs		4
c) no vegetation, bare		8
6. TABLE LAND DRAINAGE		
a) table land flat, no apparent drainage over slope		0
b) minor drainage over slope, no active erosion		2
c) drainage over slope, active erosion, gullies		4
7. PROXIMITY OF WATERCOURSE TO SLOPE TOE		
a) 15 metres or more from slope toe		0
b) less than 15 metres from slope toe		6
8. PREVIOUS LANDSLIDE ACTIVITY		
a) no		0
b) yes		6
SLOPE STABILITY RATING VALUES INVESTIGATION RATING SUMMARY		TOTAL 30
SUMMARY OF RATING VALUES AND RESULTING INVESTIGATION REQUIREMENTS		
1. Low potential	< 24	
2. Slight potential	25-35	- site inspection only, confirmation report letter - site inspection and surveying, preliminary study, detailed report - boreholes, piezometers, lab tests, surveying, detailed report
3. Moderate potential	>35	
NOTES:		
a) Choose only one from each category; compare total rating value with above requirements.		
b) If there is a water body (stream, creek, river, pond, bay, lake) at the slope toe, the potential for toe erosion and undercutting should be evaluated in detail and protection provided if required.		

Reference: Technical Guide - River and Stream Systems: Erosion Hazard Limit, Ontario Ministry of Natural Resources, 2002.

Appendix B

Water Demand Design Sheet





350 ST. ANDREW ST W
FIRE FLOW ANALYSIS
 Fergus, Ontario

Project Number: 48790-100
 Date: June 1, 2021
 Design By: CXM

File: Q:\48790\100\Site Fire Flow Analysis.xlsx

Step 1: Determining Water Supply Coefficient


Table 1 from OBC 2012 A3.2.5.7														
Type of Construction	Classification by group or division in Accordance with Table 3.1.2.1 of the Ontario Building Code													
	A2	B1	B2	B3	C	D	A4	F3	A1	A3	E	F2	F1	
1 Building is of Noncombustible construction with fire separation and fire-resistance ratings provided in accordance with Subsection 3.2.2 of the OBC, including loadbearing walls, columns and arches						10		12		14		17	23	
2 Building is of Noncombustible construction or of heavy timber construction conforming to Article 3.1.4.6 of the OBC. Floor assemblies are fire separations but no fire-resistance rating. Roof assemblies, mezzanines, loadbearing walls, columns and arches do not have a fire-resistance rating.						16		19		22		27	37	
3 Building is of Combustible Construction with fire separations and fire-resistance ratings provided in accordance with Subsection 3.2.2 of the OBC, including loadbearing walls, columns and arches. Noncombustible construction may be used in lieu of fire resistance rating where permitted in subsection 3.2.2 of the OBC						18		22		25		31	41	
4 Building is of combustible construction. Floor assemblies are fire separations but with no fire-resistance rating. Roof assemblies, mezzanines, loadbearing walls, columns and arches do not have a fire-resistance rating.						23		28		32		39	53	

Type of Construction	Building Classification	Water Supply Coefficient (K)
3	E	31

Mainly Residential C, with subsidiary E

Step 2: Determine the Spacial Coefficient

	Distance	S _{side}
N Exposure Distance 1 (m)	0.00	0.50
E Exposure Distance 2 (m)	28.00	0.00
S Exposure Distance 3 (m)	0.00	0.50
W Exposure Distance 4 (m)	4.00	0.50
	S _{tot}	2.00

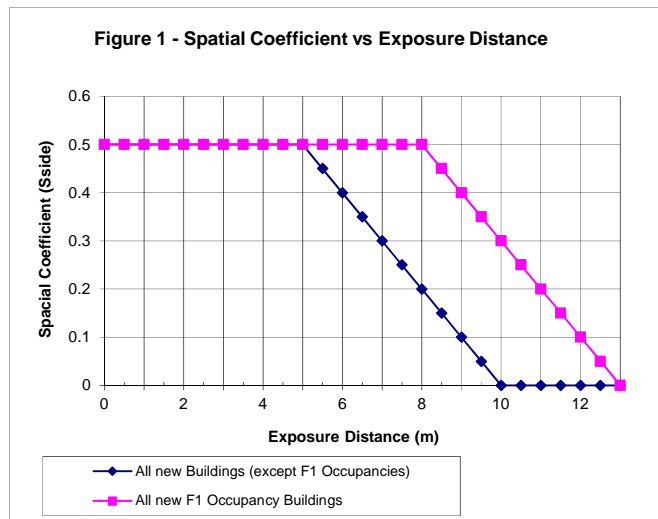



Step 3: Determine Volume of Building

Building Area (m2)	Average Height of Floors (m)	Volume (m3)
2837.00	3.22	9135.14

Number of Stories	6
-------------------	---

Step 4: Calculate Minimum Water Supply

$$Q = KVS_{tot}$$

Minimum Water Supply (L)	566378.68
--------------------------	-----------

Step 5: Calculate Minimum Supply Flow Rate

Table 2 from OBC 2012 A3.2.5.7 Minimum Water Supply Flow Rates		
Building Code, Part 3 Buildings	Required Minimum Water Supply Flow Rate (L/min)	
One Storey Building with building area not exceeding 600 m2 (excluding F1 occupancy)	1800	
All Other Buildings	if Q> and Q<=	
	108000	2700
	135000	3600
	162000	4500
	190000	6300
	270000	9000

Minimum Water Supply Flow Rate (L/min)	9000
--	------

Step 6: Is a private fire reservoir required?

No

350 ST. ANDREW ST. WW.

Fergus, Ontario

Project No: 48790-100

Date: 24-Nov-21

Designer: CXM



FIRE FLOW DEMAND REQUIREMENTS - FIRE UNDERWRITERS SURVEY (FUS GUIDELINES)

Fire flow demands for the FUS method is based on information and guidance provided in "Water Supply for Public Protection" (Fire Underwriters Survey, 1999). An estimate of the fire flow required is given by the following formula:

$$F = 220 C \sqrt{A}$$

where:

- F = the required fire flow in litres per minute
 C = coefficient related to the type of construction
 = 1.5 for wood frame construction (structure essentially all combustible).
 = 1.0 for ordinary construction (brick or other masonry walls, combustible floor and interior)
 = 0.8 for non-combustible construction (unprotected metal structural components, masonry or metal walls)
 = 0.6 for fire-resistive construction (fully protected frame, floors, roof)
 A = Total floor area in square metres

Adjustments to the calculated fire flow can be made based on occupancy, sprinkler protection and exposure to other structures.

The table below summarizes the adjustments made to the basic fire flow demand.

Building	Area "A" (m ²)	C	(1)		(2)		(3)		(4)		Final Adjusted		
			Fire Flow "F"		Occupancy		Sprinkler		Exposure		Fire Flow		
			(l/min)	(l/s)	%	Adjusted Fire Flow (L/min)	%	Adjustment (L/min)	%	Adjustment (L/min)	(L/min)	Rounded (L/min)	(L/s)
Detached Residential Building	2,837	0.8	9,000	150.0	0	9,000	-50	-4,500	35	3,150	7,650	8,000	133

(2) Occupancy

Non-Combustible	-25%
Limited Combustible	-15%
Combustible	No charge
Free Burning	15%
Rapid Burning	25%

(3) Sprinkler

40% credit for adequately designed system per NFPA 13. Additional 10% if water supply standard for both the system and fire department hose lines.

(4) Exposure

0 to 3m	25%	
3.1 to 10m	20%	Calculate for all sides. Maximum charge shall not exceed 75%
10.1 to 20m	15%	
20.1 to 30m	10%	
30.1 to 45m	5%	

**350 ST. ANDREW ST W
WATER DEMANDS**

Fergus, Ontario
Project #: 48790-100
Date: November 24, 2021
BY: CXM
Checked BLEI



Development Information ¹							Fire Flow ²											Domestic Flow ^{3,4}											
							Ontario Building Code					Fire Underwriters Survey																	
Node ID / Area ID / Building #	F.F.E. (m.a.s.l.)	Description	# of Units	Population # of people	Bldg Area (1 st Floor) m ²	Total Bldg Area m ²	Building Volume m ³	K	V	S _{tot}	Q	F	F	C	A	F	(2) Occupancy Reduction	(3) Sprinkler Protection	(4) Building Exposure	F	F	Fire Flow (Max OBC/FUS) L/s	MOE Guidelines L/s	Average Day L/s	Max Day L/s	Peak Hour L/s	Minimum Hour L/s	Max Day + OBC Fire Flow L/s	Max Day + FUS Fire Flow L/s
398.42		Prop 5-storey bldg	36	66	595	2,837	9,135	31	9,135	2.00	566,379	9,000	150	0.80	2,837	9,000	0%	-50%	35%	8,000	133	150	0.343	0.343	0.944	1.417	0.137	151	134
TOTALS FOR SITE			36	66	595	2837	9135	Max Fire Flow = 150					Max Fire Flow = 133						150	0.34	0.34	0.94	1.42	0.14	151	134			
Sum of Maximum Day Flows + OBC Fire Flow (L/s) = 151 Sum of Maximum Day Flows + FUS Fire Flow (L/s) = 134																													

Assumptions:

- The building area is based on the Site Plan by Fryett Turner Architect., which includes 36 units. Assumed 1.83 persons per unit as Region of Waterloo Land Budget. (refer to section 4.1.8). The building volume is based on a building height of 19.3 taken from the Site Plan by Fryett Turner Architect.
- The building is classified as occupancy group C (Residential Occupancy) and group E (Mercantile Occupancy), conservatively assumed all commercial. The construction type is non combustible.
- Average Daily Demand for the building is based on "Design Guidelines for Drinking-Water Systems" (MOE, 2008):
Residential = 450 L/cap/day
- Peaking Factors based on "Design Guidelines for Drinking-Water Systems" (MOE, 2008):
Average Day = 1
Maximum Day = 2.75
Peak Hour = 4.13
Minimum Hour = 0.4

Appendix C

Sanitary Sewer Design Sheet





**350 St. Andrew Street West, Fergus
Township of Centre Wellington**

Project Number: 48790-100
Date: November 24, 2021
Design By: CXM
Checked By: LEI
File: Q:\48790\100\Sanitary Sewer Design Sheet.xls

**SANITARY SEWER DESIGN SHEET
ENGINEERING AND PUBLIC WORKS**

Drainage Area Plan No: N/A

Design Parameters						
Average Daily Flow			Resid. Density (ppu)			
Residential	0.00405	L/s/c	Singles	3.30	Mannings "n"	0.013
Commercial	1.16	L/s/ha	Semi's	3.30	Min. Velocity	0.8 m/sec
Industrial	1.0	L/s/ha	Row	2.48	Max. Velocity	3.0 m/sec
School	2.5	L/s/ha	Appt's	1.83		
Resid. Infiltration Rate	0.15	L/s/ha	Residential Harmon Peaking Factor $F = 1 + (14 / (4 + P^{0.5}))$			
			Commercial Peaking Factor = 2.5			



LOCATION				RESIDENTIAL AREAS and POPULATION					SCHOOL, INSTITUTIONAL			COMMERCIAL			INDUSTRIAL			INFILTRATION			DESIGN										
STREET	AREA NO.	MANHOLE LOCATION		AREA	PROP. DENSITY		POPUL.	CUMMULATIVE AREA	PEAK FACTOR "F"	PEAK RES. FLOW	HECTARES AND FLOW OF EACH ZONING									TOTALS- C-1 FLOW	AREA	CUMUL AREA	INFIL FLOW	TOTAL VOLUME FLOW	LENGTH	SLOPE	PIPE SIZE	CAPACIT Y	FULL FLOW VELOCITY	ACTUAL VELOCITY	
		FROM MH	TO MH		ZONE	UNITS					AREA	CUMUL AREA	PEAK FLOW	AREA	CUMUL AREA	PEAK FLOW	AREA	CUMUL AREA	PEAK FLOW												
		1.83	p/unit		p/unit	1000s					ha	1000s	L/sec	ha	ha	L/sec	ha	ha	L/sec												ha
					36.00		0.066	0.000	0.066	4.2890	1.1446	0.00	0.00	0	0.12	0.12	0.3335	0.00	0.00	0.0000	0.3335	0.12	0.12	0.0173	1.4954	3.4	2.00	150	21.5267	1.219	0.700

Appendix D

Storm Sewer Design Sheet



350 St. Andrew Street West, Fergus
TOWNSHIP OF CENTRE WELLINGTON

Project Number: 48790-100
 Date: June 15, 2021
 Design By: CXM
 Checked By: LEI
 File: Q:\48790\100\Storm Sewer Design Sheet.xlsx

STORM SEWER DESIGN SHEET
ENGINEERING AND PUBLIC WORKS

Drainage Area Plan No: Figure 2.0

Design Parameters		
5 YEAR STORM		
Q=kAIC, k=0.00278	Manning's "n"	0.013
Intensity (I) = a/(tc+b) ^c	Min. Velocity	0.60 m/s
a = 1593	Max. Velocity	6.00 m/s
b = 11.0		
c = 0.8789		



LOCATION				STORMWATER FLOW 5 YEAR STORM								DESIGN							
STREET	AREA NUMBER	MANHOLE LOCATION		AREA (A) <i>ha</i>	RUNOFF COEFF. (C)	A x C <i>ha</i>	CUMUL. A x C <i>ha</i>	CONCENTRATION TIME		RAIN INTENSITY (I) <i>mm/hr</i>	FLOW (Q) <i>L/s</i>	PIPE SIZE <i>mm</i>	LENGTH <i>m</i>	SLOPE <i>%</i>	CAPACITY <i>L/s</i>	FULL FLOW VELOCITY <i>m/s</i>	ACTUAL VELOCITY <i>m/s</i>	PIPE FULL <i>%</i>	
		FROM MH	TO MH					TOTAL <i>min</i>	IN PIPE <i>min</i>										
		OGS1	Headwall	0.136	0.85	0.1156	0.1156	10.0000	0.1047	109.67742	35.24681	300	11.2	2.60	155.92529	2.2059	1.7825	22.60	
				*Runoff coefficient adjusted to match MIDUSS flows															

350 St. Andrew Street West, Fergus
TOWNSHIP OF CENTRE WELLINGTON

STORM SEWER DESIGN SHEET
ENGINEERING AND PUBLIC WORKS

Design Parameters

100 YEAR STORM

Q=kAIC, k=0.00278 Manning's "n" 0.013
 Intensity (I) = a/(tc+b)^c Min. Velocity 0.60 m/s
 a = 4688 Max. Velocity 6.00 m/s
 b = 17.0
 c = 0.9624



Project Number: 48790-100
 Date: June 15, 2021
 Design By: CXM
 Checked By: LEI
 File: Q:\48790\100\Storm Sewer Design Sheet.xlsx

Drainage Area Plan No: Figure 2.0

LOCATION				STORMWATER FLOW 100 YEAR STORM								DESIGN							
STREET	AREA NUMBER	MANHOLE LOCATION		AREA (A) <i>ha</i>	RUNOFF COEFF. (C)	A x C <i>ha</i>	CUMUL. A x C <i>ha</i>	CONCENTRATION TIME		RAIN INTENSITY (I) <i>mm/hr</i>	FLOW (Q) <i>L/s</i>	PIPE SIZE <i>mm</i>	LENGTH <i>m</i>	SLOPE <i>%</i>	CAPACITY <i>L/s</i>	FULL FLOW VELOCITY <i>m/s</i>	ACTUAL VELOCITY <i>m/s</i>	PIPE FULL <i>%</i>	
		FROM MH	TO MH					TOTAL <i>min</i>	IN PIPE <i>min</i>										
		OGS1	Headwall	0.136	0.89	0.1210	0.1210	10.0000	0.0883	196.53645	66.13279	300	11.2	2.60	155.92529	2.2059	2.1148	42.41	
				*Runoff coefficient adjusted to match MIDUSS flows															

Appendix E

MIDUSS Output

Pre-Development



```

                2 Year Pre B
"          MIDUSS Output ----->"
"          MIDUSS version          Version 2.25 rev. 473"
"          MIDUSS created          Sunday, February 7, 2010"
"          10 Units used:          ie METRIC"
"          Job folder:              Q:\48790\100\MIDUSS"
"          Output filename:        2 Year Pre B.out"
"          Licensee name:          A"
"          Company                  Microsoft"
"          Date & Time last used:   6/15/2021 at 4:54:14 PM"
" 31          TIME PARAMETERS"
"          5.000 Time Step"
"          180.000 Max. Storm length"
"          1500.000 Max. Hydrograph"
" 32          STORM Chicago storm"
"          1 Chicago storm"
"          743.000 Coefficient A"
"          6.000 Constant B"
"          0.799 Exponent C"
"          0.400 Fraction R"
"          180.000 Duration"
"          1.000 Time step multiplier"
"          Maximum intensity        109.374 mm/hr"
"          Total depth              34.259 mm"
"          6 002hyd Hydrograph extension used in this file"
" 33          CATCHMENT 101"
"          1 Triangular SCS"
"          1 Equal length"
"          1 SCS method"
"          101 Site to River"
"          49.000 % Impervious"
"          0.100 Total Area"
"          57.000 Flow length"
"          5.000 Overland Slope"
"          0.051 Pervious Area"
"          57.000 Pervious length"
"          5.000 Pervious slope"
"          0.049 Impervious Area"
"          57.000 Impervious length"
"          5.000 Impervious slope"
"          0.250 Pervious Manning 'n'"
"          75.000 Pervious SCS Curve No."
"          0.176 Pervious Runoff coefficient"
"          0.100 Pervious Ia/S coefficient"
"          8.467 Pervious Initial abstraction"
"          0.015 Impervious Manning 'n'"
"          98.000 Impervious SCS Curve No."
"          0.839 Impervious Runoff coefficient"
"          0.100 Impervious Ia/S coefficient"

```

```

                2 Year Pre B
"          0.518 Impervious Initial abstraction"
"          0.010 Pervious          0.000          0.000          0.000 c.m/sec"
"          Catchment 101          Pervious          Impervious          Total Area "
"          Surface Area          0.051          0.049          0.100          hectare"
"          Time of concentration 29.357          2.467          7.278          minutes"
"          Time to Centroid      139.063          91.654          100.136          minutes"
"          Rainfall depth        34.259          34.259          34.259          mm"
"          Rainfall volume        17.47          16.79          34.26          c.m"
"          Rainfall losses        28.240          5.512          17.103          mm"
"          Runoff depth           6.018          28.746          17.155          mm"
"          Runoff volume           3.07          14.09          17.16          c.m"
"          Runoff coefficient      0.176          0.839          0.501          "
"          Maximum flow           0.001          0.010          0.010          c.m/sec"
" 40          HYDROGRAPH Add Runoff "
"          4 Add Runoff "
"          0.010          0.010          0.000          0.000"
" 40          HYDROGRAPH Copy to Outflow"
"          8 Copy to Outflow"
"          0.010          0.010          0.010          0.000"
" 40          HYDROGRAPH Combine 1"
"          6 Combine "
"          1 Node #"
"          Total"
"          Maximum flow           0.010          c.m/sec"
"          Hydrograph volume       17.155          c.m"
"          0.010          0.010          0.010          0.010"
" 40          HYDROGRAPH Start - New Tributary"
"          2 Start - New Tributary"
"          0.010          0.000          0.010          0.010"
" 33          CATCHMENT 102"
"          1 Triangular SCS"
"          1 Equal length"
"          1 SCS method"
"          102 External to River"
"          86.000 % Impervious"
"          0.039 Total Area"
"          60.000 Flow length"
"          5.000 Overland Slope"
"          0.005 Pervious Area"
"          60.000 Pervious length"
"          5.000 Pervious slope"
"          0.034 Impervious Area"
"          60.000 Impervious length"
"          5.000 Impervious slope"
"          0.250 Pervious Manning 'n'"
"          75.000 Pervious SCS Curve No."
"          0.176 Pervious Runoff coefficient"
"          0.100 Pervious Ia/S coefficient"

```

```

"      2 Year Pre B
"      8.467 Pervious Initial abstraction"
"      0.015 Impervious Manning 'n'"
"      98.000 Impervious SCS Curve No."
"      0.839 Impervious Runoff coefficient"
"      0.100 Impervious Ia/S coefficient"
"      0.518 Impervious Initial abstraction"
"      0.007 0.000 0.010 0.010 c.m/sec"
"      Catchment 102 Pervious Impervious Total Area "
"      Surface Area 0.005 0.034 0.039 hectare"
"      Time of concentration 30.275 2.544 3.459 minutes"
"      Time to Centroid 140.177 91.780 93.376 minutes"
"      Rainfall depth 34.259 34.259 34.259 mm"
"      Rainfall volume 1.87 11.49 13.36 c.m"
"      Rainfall losses 28.237 5.515 8.696 mm"
"      Runoff depth 6.021 28.743 25.562 mm"
"      Runoff volume 0.33 9.64 9.97 c.m"
"      Runoff coefficient 0.176 0.839 0.746 "
"      Maximum flow 0.000 0.007 0.007 c.m/sec"
" 40 HYDROGRAPH Add Runoff "
" 4 Add Runoff "
"      0.007 0.007 0.010 0.010"
" 40 HYDROGRAPH Copy to Outflow"
" 8 Copy to Outflow"
"      0.007 0.007 0.007 0.010"
" 40 HYDROGRAPH Combine 1"
" 6 Combine "
" 1 Node #"
" Total"
" Maximum flow 0.017 c.m/sec"
" Hydrograph volume 27.124 c.m"
"      0.007 0.007 0.007 0.017"
" 40 HYDROGRAPH Start - New Tributary"
" 2 Start - New Tributary"
"      0.007 0.000 0.007 0.017"
" 33 CATCHMENT 103"
" 1 Triangular SCS"
" 1 Equal length"
" 1 SCS method"
" 103 To ROW"
" 68.000 % Impervious"
" 0.015 Total Area"
" 12.000 Flow length"
" 2.000 Overland Slope"
" 0.005 Pervious Area"
" 12.000 Pervious length"
" 2.000 Pervious slope"
" 0.010 Impervious Area"
" 12.000 Impervious length"

```

```

"      2 Year Pre B
"      2.000 Impervious slope"
"      0.250 Pervious Manning 'n'"
"      75.000 Pervious SCS Curve No."
"      0.175 Pervious Runoff coefficient"
"      0.100 Pervious Ia/S coefficient"
"      8.467 Pervious Initial abstraction"
"      0.015 Impervious Manning 'n'"
"      98.000 Impervious SCS Curve No."
"      0.836 Impervious Runoff coefficient"
"      0.100 Impervious Ia/S coefficient"
"      0.518 Impervious Initial abstraction"
"      0.002 0.000 0.007 0.017 c.m/sec"
"      Catchment 103 Pervious Impervious Total Area "
"      Surface Area 0.005 0.010 0.015 hectare"
"      Time of concentration 15.173 1.275 2.524 minutes"
"      Time to Centroid 121.806 89.817 92.692 minutes"
"      Rainfall depth 34.259 34.259 34.259 mm"
"      Rainfall volume 1.64 3.49 5.14 c.m"
"      Rainfall losses 28.247 5.613 12.856 mm"
"      Runoff depth 6.012 28.646 21.403 mm"
"      Runoff volume 0.29 2.92 3.21 c.m"
"      Runoff coefficient 0.175 0.836 0.625 "
"      Maximum flow 0.000 0.002 0.002 c.m/sec"
" 40 HYDROGRAPH Add Runoff "
" 4 Add Runoff "
"      0.002 0.002 0.007 0.017"
" 40 HYDROGRAPH Copy to Outflow"
" 8 Copy to Outflow"
"      0.002 0.002 0.002 0.017"
" 40 HYDROGRAPH Combine 1"
" 6 Combine "
" 1 Node #"
" Total"
" Maximum flow 0.020 c.m/sec"
" Hydrograph volume 30.335 c.m"
"      0.002 0.002 0.002 0.020"
" 40 HYDROGRAPH Confluence 1"
" 7 Confluence "
" 1 Node #"
" Total"
" Maximum flow 0.020 c.m/sec"
" Hydrograph volume 30.335 c.m"
"      0.002 0.020 0.002 0.000"
" 38 START/RE-START TOTALS 1"
" 3 Runoff Totals on EXIT"
" Total Catchment area 0.154 hectare"
" Total Impervious area 0.093 hectare"
" Total % impervious 60.221"

```

" 19

EXIT"

2 Year Pre B

```

                    5 Year Pre B
"          MIDUSS Output ----->"
"          MIDUSS version          Version 2.25 rev. 473"
"          MIDUSS created          Sunday, February 7, 2010"
"          10 Units used:          ie METRIC"
"          Job folder:          Q:\48790\100\MIDUSS"
"          Output filename:          5 Year Pre B.out"
"          Licensee name:          A"
"          Company          Microsoft"
"          Date & Time last used:          6/15/2021 at 5:04:37 PM"
" 31          TIME PARAMETERS"
"          5.000 Time Step"
"          180.000 Max. Storm length"
"          1500.000 Max. Hydrograph"
" 32          STORM Chicago storm"
"          1 Chicago storm"
"          1593.000 Coefficient A"
"          11.000 Constant B"
"          0.879 Exponent C"
"          0.400 Fraction R"
"          180.000 Duration"
"          1.000 Time step multiplier"
"          Maximum intensity          139.288 mm/hr"
"          Total depth          47.265 mm"
"          6 005hyd Hydrograph extension used in this file"
" 33          CATCHMENT 101"
"          1 Triangular SCS"
"          1 Equal length"
"          1 SCS method"
"          101 Site to River"
"          49.000 % Impervious"
"          0.100 Total Area"
"          57.000 Flow length"
"          5.000 Overland Slope"
"          0.051 Pervious Area"
"          57.000 Pervious length"
"          5.000 Pervious slope"
"          0.049 Impervious Area"
"          57.000 Impervious length"
"          5.000 Impervious slope"
"          0.250 Pervious Manning 'n'"
"          75.000 Pervious SCS Curve No."
"          0.258 Pervious Runoff coefficient"
"          0.100 Pervious Ia/S coefficient"
"          8.467 Pervious Initial abstraction"
"          0.015 Impervious Manning 'n'"
"          98.000 Impervious SCS Curve No."
"          0.876 Impervious Runoff coefficient"
"          0.100 Impervious Ia/S coefficient"

```

```

                    5 Year Pre B
"          0.518 Impervious Initial abstraction"
"          0.015 0.000 0.000 0.000 c.m/sec"
"          Catchment 101 Pervious Impervious Total Area "
"          Surface Area          0.051 0.049 0.100 hectare"
"          Time of concentration          21.361 2.211 6.700 minutes"
"          Time to Centroid          124.556 89.111 97.420 minutes"
"          Rainfall depth          47.265 47.265 47.265 mm"
"          Rainfall volume          24.10 23.16 47.26 c.m"
"          Rainfall losses          35.081 5.849 20.757 mm"
"          Runoff depth          12.184 41.416 26.508 mm"
"          Runoff volume          6.21 20.29 26.51 c.m"
"          Runoff coefficient          0.258 0.876 0.561 "
"          Maximum flow          0.002 0.015 0.015 c.m/sec"
" 40          HYDROGRAPH Add Runoff "
"          4 Add Runoff "
"          0.015 0.015 0.000 0.000"
" 40          HYDROGRAPH Copy to Outflow"
"          8 Copy to Outflow"
"          0.015 0.015 0.015 0.000"
" 40          HYDROGRAPH Combine 1"
"          6 Combine "
"          1 Node #"
"          Total"
"          Maximum flow          0.015 c.m/sec"
"          Hydrograph volume          26.508 c.m"
"          0.015 0.015 0.015 0.015"
" 40          HYDROGRAPH Start - New Tributary"
"          2 Start - New Tributary"
"          0.015 0.000 0.015 0.015"
" 33          CATCHMENT 102"
"          1 Triangular SCS"
"          1 Equal length"
"          1 SCS method"
"          102 External to River"
"          86.000 % Impervious"
"          0.039 Total Area"
"          60.000 Flow length"
"          5.000 Overland Slope"
"          0.005 Pervious Area"
"          60.000 Pervious length"
"          5.000 Pervious slope"
"          0.034 Impervious Area"
"          60.000 Impervious length"
"          5.000 Impervious slope"
"          0.250 Pervious Manning 'n'"
"          75.000 Pervious SCS Curve No."
"          0.258 Pervious Runoff coefficient"
"          0.100 Pervious Ia/S coefficient"

```



```

"          5 Year Pre B
"      8.467 Pervious Initial abstraction"
"      0.015 Impervious Manning 'n'"
"     98.000 Impervious SCS Curve No."
"      0.876 Impervious Runoff coefficient"
"      0.100 Impervious Ia/S coefficient"
"      0.518 Pervious Initial abstraction"
"          0.010      0.000      0.015      0.015 c.m/sec"
"      Catchment 102      Pervious      Impervious      Total Area
"      Surface Area      0.005      0.034      0.039      hectare"
"      Time of concentration      22.028      2.280      3.183      minutes"
"      Time to Centroid      125.392      89.229      90.881      minutes"
"      Rainfall depth      47.265      47.265      47.265      mm"
"      Rainfall volume      2.58      15.85      18.43      c.m"
"      Rainfall losses      35.087      5.863      9.954      mm"
"      Runoff depth      12.178      41.402      37.311      mm"
"      Runoff volume      0.66      13.89      14.55      c.m"
"      Runoff coefficient      0.258      0.876      0.789      "
"      Maximum flow      0.000      0.010      0.010      c.m/sec"
" 40 HYDROGRAPH Add Runoff "
" 4 Add Runoff "
"          0.010      0.010      0.015      0.015"
" 40 HYDROGRAPH Copy to Outflow"
" 8 Copy to Outflow"
"          0.010      0.010      0.010      0.015"
" 40 HYDROGRAPH Combine 1"
" 6 Combine "
" 1 Node #"
"      Total"
"      Maximum flow      0.025      c.m/sec"
"      Hydrograph volume      41.059      c.m"
"          0.010      0.010      0.010      0.025"
" 40 HYDROGRAPH Start - New Tributary"
" 2 Start - New Tributary"
"          0.010      0.000      0.010      0.025"
" 33 CATCHMENT 103"
" 1 Triangular SCS"
" 1 Equal length"
" 1 SCS method"
"      103 To ROW"
"     68.000 % Impervious"
"      0.015 Total Area"
"     12.000 Flow length"
"      2.000 Overland Slope"
"      0.005 Pervious Area"
"     12.000 Pervious length"
"      2.000 Pervious slope"
"      0.010 Impervious Area"
"     12.000 Impervious length"

```

```

"          5 Year Pre B
"      2.000 Impervious slope"
"      0.250 Pervious Manning 'n'"
"     75.000 Pervious SCS Curve No."
"      0.258 Pervious Runoff coefficient"
"      0.100 Pervious Ia/S coefficient"
"      8.467 Pervious Initial abstraction"
"      0.015 Impervious Manning 'n'"
"     98.000 Impervious SCS Curve No."
"      0.869 Impervious Runoff coefficient"
"      0.100 Impervious Ia/S coefficient"
"      0.518 Pervious Initial abstraction"
"          0.003      0.000      0.010      0.025 c.m/sec"
"      Catchment 103      Pervious      Impervious      Total Area
"      Surface Area      0.005      0.010      0.015      hectare"
"      Time of concentration      11.040      1.143      2.355      minutes"
"      Time to Centroid      111.809      87.596      90.561      minutes"
"      Rainfall depth      47.265      47.265      47.265      mm"
"      Rainfall volume      2.27      4.82      7.09      c.m"
"      Rainfall losses      35.092      6.212      15.454      mm"
"      Runoff depth      12.173      41.053      31.811      mm"
"      Runoff volume      0.58      4.19      4.77      c.m"
"      Runoff coefficient      0.258      0.869      0.673      "
"      Maximum flow      0.000      0.003      0.003      c.m/sec"
" 40 HYDROGRAPH Add Runoff "
" 4 Add Runoff "
"          0.003      0.003      0.010      0.025"
" 40 HYDROGRAPH Copy to Outflow"
" 8 Copy to Outflow"
"          0.003      0.003      0.003      0.025"
" 40 HYDROGRAPH Combine 1"
" 6 Combine "
" 1 Node #"
"      Total"
"      Maximum flow      0.028      c.m/sec"
"      Hydrograph volume      45.831      c.m"
"          0.003      0.003      0.003      0.028"
" 40 HYDROGRAPH Confluence 1"
" 7 Confluence "
" 1 Node #"
"      Total"
"      Maximum flow      0.028      c.m/sec"
"      Hydrograph volume      45.831      c.m"
"          0.003      0.028      0.003      0.000"
" 38 START/RE-START TOTALS 1"
" 3 Runoff Totals on EXIT"
"      Total Catchment area      0.154      hectare"
"      Total Impervious area      0.093      hectare"
"      Total % impervious      60.221"

```

" 19

EXIT"

5 Year Pre B

```

"          10 Year Pre B
"          MIDUSS Output ----->
"          MIDUSS version          Version 2.25 rev. 473"
"          MIDUSS created          Sunday, February 7, 2010"
"          10 Units used:          ie METRIC"
"          Job folder:             Q:\48790\100\MIDUSS"
"          Output filename:        10 Year Pre B.out"
"          Licensee name:          A"
"          Company                 Microsoft"
"          Date & Time last used:  6/15/2021 at 5:06:32 PM"
" 31          TIME PARAMETERS"
"          5.000 Time Step"
"          180.000 Max. Storm length"
"          1500.000 Max. Hydrograph"
" 32          STORM Chicago storm"
"          1 Chicago storm"
"          2221.000 Coefficient A"
"          12.000 Constant B"
"          0.908 Exponent C"
"          0.400 Fraction R"
"          180.000 Duration"
"          1.000 Time step multiplier"
"          Maximum intensity      169.551 mm/hr"
"          Total depth            56.290 mm"
"          6 010hyd Hydrograph extension used in this file"
" 33          CATCHMENT 101"
"          1 Triangular SCS"
"          1 Equal length"
"          1 SCS method"
"          101 Site to River"
"          49.000 % Impervious"
"          0.100 Total Area"
"          57.000 Flow length"
"          5.000 Overland Slope"
"          0.051 Pervious Area"
"          57.000 Pervious length"
"          5.000 Pervious slope"
"          0.049 Impervious Area"
"          57.000 Impervious length"
"          5.000 Impervious slope"
"          0.250 Pervious Manning 'n'"
"          75.000 Pervious SCS Curve No."
"          0.306 Pervious Runoff coefficient"
"          0.100 Pervious Ia/S coefficient"
"          8.467 Pervious Initial abstraction"
"          0.015 Impervious Manning 'n'"
"          98.000 Impervious SCS Curve No."
"          0.894 Impervious Runoff coefficient"
"          0.100 Impervious Ia/S coefficient"

```

```

"          10 Year Pre B
"          0.518 Impervious Initial abstraction"
"          0.019 Pervious          0.000          0.000          0.000 c.m/sec"
"          Catchment 101          Pervious          Impervious          Total Area
"          Surface Area          0.051          0.049          0.100          hectare"
"          Time of concentration  18.011          2.034          6.234          minutes"
"          Time to Centroid       118.402         87.865         95.891         minutes"
"          Rainfall depth         56.290         56.290         56.290         mm"
"          Rainfall volume         28.71          27.58          56.29          c.m"
"          Rainfall losses         39.043         5.943          22.824         mm"
"          Runoff depth            17.248         50.347         33.466         mm"
"          Runoff volume            8.80           24.67          33.47          c.m"
"          Runoff coefficient       0.306          0.894          0.595          "
"          Maximum flow            0.003          0.018          0.019          c.m/sec"
" 40          HYDROGRAPH Add Runoff "
"          4 Add Runoff "
"          0.019          0.019          0.000          0.000"
" 40          HYDROGRAPH Copy to Outflow"
"          8 Copy to Outflow"
"          0.019          0.019          0.019          0.000"
" 40          HYDROGRAPH Combine 1"
"          6 Combine "
"          1 Node #"
"          Total"
"          Maximum flow            0.019          c.m/sec"
"          Hydrograph volume        33.466          c.m"
"          0.019          0.019          0.019          0.019"
" 40          HYDROGRAPH Start - New Tributary"
"          2 Start - New Tributary"
"          0.019          0.000          0.019          0.019"
" 33          CATCHMENT 102"
"          1 Triangular SCS"
"          1 Equal length"
"          1 SCS method"
"          102 External to River"
"          86.000 % Impervious"
"          0.039 Total Area"
"          60.000 Flow length"
"          5.000 Overland Slope"
"          0.005 Pervious Area"
"          60.000 Pervious length"
"          5.000 Pervious slope"
"          0.034 Impervious Area"
"          60.000 Impervious length"
"          5.000 Impervious slope"
"          0.250 Pervious Manning 'n'"
"          75.000 Pervious SCS Curve No."
"          0.306 Pervious Runoff coefficient"
"          0.100 Pervious Ia/S coefficient"

```

```

"          10 Year Pre B
"      8.467 Pervious Initial abstraction"
"      0.015 Impervious Manning 'n'"
"     98.000 Impervious SCS Curve No."
"      0.894 Impervious Runoff coefficient"
"      0.100 Impervious Ia/S coefficient"
"      0.518 Pervious Initial abstraction"
"          0.012      0.000      0.019      0.019 c.m/sec"
"      Catchment 102      Pervious      Impervious      Total Area "
"      Surface Area      0.005      0.034      0.039      hectare"
"      Time of concentration      18.574      2.098      2.968      minutes"
"      Time to Centroid      119.122      87.960      89.606      minutes"
"      Rainfall depth      56.290      56.290      56.290      mm"
"      Rainfall volume      3.07      18.88      21.95      c.m"
"      Rainfall losses      39.047      5.968      10.599      mm"
"      Runoff depth      17.243      50.322      45.691      mm"
"      Runoff volume      0.94      16.88      17.82      c.m"
"      Runoff coefficient      0.306      0.894      0.812      "
"      Maximum flow      0.000      0.012      0.012      c.m/sec"
" 40 HYDROGRAPH Add Runoff "
"      4 Add Runoff "
"          0.012      0.012      0.019      0.019"
" 40 HYDROGRAPH Copy to Outflow"
"      8 Copy to Outflow"
"          0.012      0.012      0.012      0.019"
" 40 HYDROGRAPH Combine 1"
"      6 Combine "
"      1 Node #"
"      Total"
"      Maximum flow      0.031      c.m/sec"
"      Hydrograph volume      51.286      c.m"
"          0.012      0.012      0.012      0.031"
" 40 HYDROGRAPH Start - New Tributary"
"      2 Start - New Tributary"
"          0.012      0.000      0.012      0.031"
" 33 CATCHMENT 103"
"      1 Triangular SCS"
"      1 Equal length"
"      1 SCS method"
"      103 To ROW"
"     68.000 % Impervious"
"      0.015 Total Area"
"     12.000 Flow length"
"      2.000 Overland Slope"
"      0.005 Pervious Area"
"     12.000 Pervious length"
"      2.000 Pervious slope"
"      0.010 Impervious Area"
"     12.000 Impervious length"

```

```

"          10 Year Pre B
"      2.000 Impervious slope"
"      0.250 Pervious Manning 'n'"
"     75.000 Pervious SCS Curve No."
"      0.305 Pervious Runoff coefficient"
"      0.100 Pervious Ia/S coefficient"
"      8.467 Pervious Initial abstraction"
"      0.015 Impervious Manning 'n'"
"     98.000 Impervious SCS Curve No."
"      0.880 Impervious Runoff coefficient"
"      0.100 Impervious Ia/S coefficient"
"      0.518 Pervious Initial abstraction"
"          0.004      0.000      0.012      0.031 c.m/sec"
"      Catchment 103      Pervious      Impervious      Total Area "
"      Surface Area      0.005      0.010      0.015      hectare"
"      Time of concentration      9.309      1.051      2.210      minutes"
"      Time to Centroid      107.485      86.522      89.463      minutes"
"      Rainfall depth      56.290      56.290      56.290      mm"
"      Rainfall volume      2.70      5.74      8.44      c.m"
"      Rainfall losses      39.117      6.770      17.121      mm"
"      Runoff depth      17.173      49.520      39.169      mm"
"      Runoff volume      0.82      5.05      5.88      c.m"
"      Runoff coefficient      0.305      0.880      0.696      "
"      Maximum flow      0.000      0.004      0.004      c.m/sec"
" 40 HYDROGRAPH Add Runoff "
"      4 Add Runoff "
"          0.004      0.004      0.012      0.031"
" 40 HYDROGRAPH Copy to Outflow"
"      8 Copy to Outflow"
"          0.004      0.004      0.004      0.031"
" 40 HYDROGRAPH Combine 1"
"      6 Combine "
"      1 Node #"
"      Total"
"      Maximum flow      0.035      c.m/sec"
"      Hydrograph volume      57.161      c.m"
"          0.004      0.004      0.004      0.035"
" 40 HYDROGRAPH Confluence 1"
"      7 Confluence "
"      1 Node #"
"      Total"
"      Maximum flow      0.035      c.m/sec"
"      Hydrograph volume      57.161      c.m"
"          0.004      0.035      0.004      0.000"
" 38 START/RE-START TOTALS 1"
"      3 Runoff Totals on EXIT"
"          Total Catchment area      0.154      hectare"
"          Total Impervious area      0.093      hectare"
"          Total % impervious      60.221"

```

" 19

EXIT"

10 Year Pre B

```

                25 Year Pre B
"          MIDUSS Output ----->"
"          MIDUSS version          Version 2.25 rev. 473"
"          MIDUSS created          Sunday, February 7, 2010"
"          10 Units used:          ie METRIC"
"          Job folder:             Q:\48790\100\MIDUSS"
"          Output filename:        25 Year Pre B.out"
"          Licensee name:          A"
"          Company                 Microsoft"
"          Date & Time last used:  6/15/2021 at 5:07:37 PM"
" 31          TIME PARAMETERS"
"          5.000 Time Step"
"          180.000 Max. Storm length"
"          1500.000 Max. Hydrograph"
" 32          STORM Chicago storm"
"          1 Chicago storm"
"          3158.000 Coefficient A"
"          15.000 Constant B"
"          0.936 Exponent C"
"          0.400 Fraction R"
"          180.000 Duration"
"          1.000 Time step multiplier"
"          Maximum intensity      191.557 mm/hr"
"          Total depth            68.266 mm"
"          6 025hyd Hydrograph extension used in this file"
" 33          CATCHMENT 101"
"          1 Triangular SCS"
"          1 Equal length"
"          1 SCS method"
"          101 Site to River"
"          49.000 % Impervious"
"          0.100 Total Area"
"          57.000 Flow length"
"          5.000 Overland Slope"
"          0.051 Pervious Area"
"          57.000 Pervious length"
"          5.000 Pervious slope"
"          0.049 Impervious Area"
"          57.000 Impervious length"
"          5.000 Impervious slope"
"          0.250 Pervious Manning 'n'"
"          75.000 Pervious SCS Curve No."
"          0.362 Pervious Runoff coefficient"
"          0.100 Pervious Ia/S coefficient"
"          8.467 Pervious Initial abstraction"
"          0.015 Impervious Manning 'n'"
"          98.000 Impervious SCS Curve No."
"          0.909 Impervious Runoff coefficient"
"          0.100 Impervious Ia/S coefficient"

```

```

                25 Year Pre B
"          0.518 Impervious Initial abstraction"
"          0.022 0.000 0.000 0.000 c.m/sec"
"          Catchment 101 Pervious Impervious Total Area "
"          Surface Area          0.051 0.049 0.100 hectare"
"          Time of concentration 15.769 1.929 5.985 minutes"
"          Time to Centroid      114.281 87.223 95.153 minutes"
"          Rainfall depth        68.266 68.266 68.266 mm"
"          Rainfall volume       34.82 33.45 68.27 c.m"
"          Rainfall losses       43.550 6.213 25.255 mm"
"          Runoff depth          24.716 62.053 43.012 mm"
"          Runoff volume         12.61 30.41 43.01 c.m"
"          Runoff coefficient     0.362 0.909 0.630 "
"          Maximum flow          0.005 0.021 0.022 c.m/sec"
" 40          HYDROGRAPH Add Runoff "
"          4 Add Runoff "
"          0.022 0.022 0.000 0.000"
" 40          HYDROGRAPH Copy to Outflow"
"          8 Copy to Outflow"
"          0.022 0.022 0.022 0.000"
" 40          HYDROGRAPH Combine 1"
"          6 Combine "
"          1 Node #"
"          Total"
"          Maximum flow          0.022 c.m/sec"
"          Hydrograph volume     43.012 c.m"
"          0.022 0.022 0.022 0.022"
" 40          HYDROGRAPH Start - New Tributary"
"          2 Start - New Tributary"
"          0.022 0.000 0.022 0.022"
" 33          CATCHMENT 102"
"          1 Triangular SCS"
"          1 Equal length"
"          1 SCS method"
"          102 External to River"
"          86.000 % Impervious"
"          0.039 Total Area"
"          60.000 Flow length"
"          5.000 Overland Slope"
"          0.005 Pervious Area"
"          60.000 Pervious length"
"          5.000 Pervious slope"
"          0.034 Impervious Area"
"          60.000 Impervious length"
"          5.000 Impervious slope"
"          0.250 Pervious Manning 'n'"
"          75.000 Pervious SCS Curve No."
"          0.362 Pervious Runoff coefficient"
"          0.100 Pervious Ia/S coefficient"

```

25 Year Pre B

"	8.467	Pervious Initial abstraction"			
"	0.015	Impervious Manning 'n'"			
"	98.000	Impervious SCS Curve No."			
"	0.908	Impervious Runoff coefficient"			
"	0.100	Impervious Ia/S coefficient"			
"	0.518	Impervious Initial abstraction"			
"	0.015	0.000	0.022	0.022 c.m/sec"	
"	Catchment 102	Pervious	Impervious	Total Area	"
"	Surface Area	0.005	0.034	0.039	hectare"
"	Time of concentration	16.262	1.990	2.859	minutes"
"	Time to Centroid	114.902	87.306	88.986	minutes"
"	Rainfall depth	68.266	68.266	68.266	mm"
"	Rainfall volume	3.73	22.90	26.62	c.m"
"	Rainfall losses	43.576	6.258	11.483	mm"
"	Runoff depth	24.690	62.008	56.784	mm"
"	Runoff volume	1.35	20.80	22.15	c.m"
"	Runoff coefficient	0.362	0.908	0.832	"
"	Maximum flow	0.001	0.014	0.015	c.m/sec"
" 40	HYDROGRAPH Add Runoff "				
"	4 Add Runoff "				
"	0.015	0.015	0.022	0.022"	
" 40	HYDROGRAPH Copy to Outflow"				
"	8 Copy to Outflow"				
"	0.015	0.015	0.015	0.022"	
" 40	HYDROGRAPH Combine 1"				
"	6 Combine "				
"	1 Node #"				
"	Total"				
"	Maximum flow	0.037		c.m/sec"	
"	Hydrograph volume	65.157		c.m"	
"	0.015	0.015	0.015	0.037"	
" 40	HYDROGRAPH Start - New Tributary"				
"	2 Start - New Tributary"				
"	0.015	0.000	0.015	0.037"	
" 33	CATCHMENT 103"				
"	1 Triangular SCS"				
"	1 Equal length"				
"	1 SCS method"				
"	103 To ROW"				
"	68.000 % Impervious"				
"	0.015 Total Area"				
"	12.000 Flow length"				
"	2.000 Overland Slope"				
"	0.005 Pervious Area"				
"	12.000 Pervious length"				
"	2.000 Pervious slope"				
"	0.010 Impervious Area"				
"	12.000 Impervious length"				

25 Year Pre B

"	2.000	Impervious slope"			
"	0.250	Pervious Manning 'n'"			
"	75.000	Pervious SCS Curve No."			
"	0.362	Pervious Runoff coefficient"			
"	0.100	Pervious Ia/S coefficient"			
"	8.467	Pervious Initial abstraction"			
"	0.015	Impervious Manning 'n'"			
"	98.000	Impervious SCS Curve No."			
"	0.891	Impervious Runoff coefficient"			
"	0.100	Impervious Ia/S coefficient"			
"	0.518	Impervious Initial abstraction"			
"	0.005	0.000	0.015	0.037 c.m/sec"	
"	Catchment 103	Pervious	Impervious	Total Area	"
"	Surface Area	0.005	0.010	0.015	hectare"
"	Time of concentration	8.150	0.997	2.144	minutes"
"	Time to Centroid	104.799	85.986	89.002	minutes"
"	Rainfall depth	68.266	68.266	68.266	mm"
"	Rainfall volume	3.28	6.96	10.24	c.m"
"	Rainfall losses	43.573	7.407	18.980	mm"
"	Runoff depth	24.693	60.859	49.286	mm"
"	Runoff volume	1.19	6.21	7.39	c.m"
"	Runoff coefficient	0.362	0.891	0.722	"
"	Maximum flow	0.001	0.005	0.005	c.m/sec"
" 40	HYDROGRAPH Add Runoff "				
"	4 Add Runoff "				
"	0.005	0.005	0.015	0.037"	
" 40	HYDROGRAPH Copy to Outflow"				
"	8 Copy to Outflow"				
"	0.005	0.005	0.005	0.037"	
" 40	HYDROGRAPH Combine 1"				
"	6 Combine "				
"	1 Node #"				
"	Total"				
"	Maximum flow	0.041		c.m/sec"	
"	Hydrograph volume	72.550		c.m"	
"	0.005	0.005	0.005	0.041"	
" 40	HYDROGRAPH Confluence 1"				
"	7 Confluence "				
"	1 Node #"				
"	Total"				
"	Maximum flow	0.041		c.m/sec"	
"	Hydrograph volume	72.550		c.m"	
"	0.005	0.041	0.005	0.000"	
" 38	START/RE-START TOTALS 1"				
"	3 Runoff Totals on EXIT"				
"	Total Catchment area			0.154	hectare"
"	Total Impervious area			0.093	hectare"
"	Total % impervious			60.221"	

" 19

EXIT"

25 Year Pre B


```

"          50 Year Pre B
"          MIDUSS Output ----->"
"          MIDUSS version          Version 2.25 rev. 473"
"          MIDUSS created          Sunday, February 7, 2010"
"          10 Units used:          ie METRIC"
"          Job folder:             Q:\48790\100\MIDUSS"
"          Output filename:        50 Year Pre B.out"
"          Licensee name:         A"
"          Company                 Microsoft"
"          Date & Time last used:  6/15/2021 at 5:08:46 PM"
" 31          TIME PARAMETERS"
"          5.000 Time Step"
"          180.000 Max. Storm length"
"          1500.000 Max. Hydrograph"
" 32          STORM Chicago storm"
"          1 Chicago storm"
"          3886.000 Coefficient A"
"          16.000 Constant B"
"          0.950 Exponent C"
"          0.400 Fraction R"
"          180.000 Duration"
"          1.000 Time step multiplier"
"          Maximum intensity      215.802 mm/hr"
"          Total depth            77.647 mm"
"          6 050hyd Hydrograph extension used in this file"
" 33          CATCHMENT 101"
"          1 Triangular SCS"
"          1 Equal length"
"          1 SCS method"
"          101 Site to River"
"          49.000 % Impervious"
"          0.100 Total Area"
"          57.000 Flow length"
"          5.000 Overland Slope"
"          0.051 Pervious Area"
"          57.000 Pervious length"
"          5.000 Pervious slope"
"          0.049 Impervious Area"
"          57.000 Impervious length"
"          5.000 Impervious slope"
"          0.250 Pervious Manning 'n'"
"          75.000 Pervious SCS Curve No."
"          0.400 Pervious Runoff coefficient"
"          0.100 Pervious Ia/S coefficient"
"          8.467 Pervious Initial abstraction"
"          0.015 Impervious Manning 'n'"
"          98.000 Impervious SCS Curve No."
"          0.919 Impervious Runoff coefficient"
"          0.100 Impervious Ia/S coefficient"

```

```

"          50 Year Pre B
" 0.518 Impervious Initial abstraction"
"          0.026 0.000 0.000 0.000 c.m/sec"
"          Catchment 101 Pervious Impervious Total Area "
"          Surface Area          0.051 0.049 0.100 hectare"
"          Time of concentration 14.308 1.836 5.722 minutes"
"          Time to Centroid      111.538 86.702 94.440 minutes"
"          Rainfall depth        77.647 77.647 77.647 mm"
"          Rainfall volume       39.60 38.05 77.65 c.m"
"          Rainfall losses       46.620 6.297 26.861 mm"
"          Runoff depth          31.028 71.351 50.786 mm"
"          Runoff volume         15.82 34.96 50.79 c.m"
"          Runoff coefficient     0.400 0.919 0.654 "
"          Maximum flow          0.007 0.024 0.026 c.m/sec"
" 40          HYDROGRAPH Add Runoff "
"          4 Add Runoff "
"          0.026 0.026 0.000 0.000"
" 40          HYDROGRAPH Copy to Outflow"
"          8 Copy to Outflow"
"          0.026 0.026 0.026 0.000"
" 40          HYDROGRAPH Combine 1"
"          6 Combine "
"          1 Node #"
"          Total"
"          Maximum flow          0.026 c.m/sec"
"          Hydrograph volume     50.786 c.m"
"          0.026 0.026 0.026 0.026"
" 40          HYDROGRAPH Start - New Tributary"
"          2 Start - New Tributary"
"          0.026 0.000 0.026 0.026"
" 33          CATCHMENT 102"
"          1 Triangular SCS"
"          1 Equal length"
"          1 SCS method"
"          102 External to River"
"          86.000 % Impervious"
"          0.039 Total Area"
"          60.000 Flow length"
"          5.000 Overland Slope"
"          0.005 Pervious Area"
"          60.000 Pervious length"
"          5.000 Pervious slope"
"          0.034 Impervious Area"
"          60.000 Impervious length"
"          5.000 Impervious slope"
"          0.250 Pervious Manning 'n'"
"          75.000 Pervious SCS Curve No."
"          0.400 Pervious Runoff coefficient"
"          0.100 Pervious Ia/S coefficient"

```

50 Year Pre B

" 8.467 Pervious Initial abstraction"
 " 0.015 Impervious Manning 'n'"
 " 98.000 Impervious SCS Curve No."
 " 0.918 Impervious Runoff coefficient"
 " 0.100 Impervious Ia/S coefficient"
 " 0.518 Pervious Initial abstraction"
 " 0.017 0.000 0.026 0.026 c.m/sec"
 " Catchment 102 Pervious Impervious Total Area "
 " Surface Area 0.005 0.034 0.039 hectare"
 " Time of concentration 14.755 1.893 2.744 minutes"
 " Time to Centroid 112.097 86.778 88.453 minutes"
 " Rainfall depth 77.647 77.647 77.647 mm"
 " Rainfall volume 4.24 26.04 30.28 c.m"
 " Rainfall losses 46.607 6.333 11.971 mm"
 " Runoff depth 31.041 71.314 65.676 mm"
 " Runoff volume 1.69 23.92 25.61 c.m"
 " Runoff coefficient 0.400 0.918 0.846 "
 " Maximum flow 0.001 0.017 0.017 c.m/sec"
 " 40 HYDROGRAPH Add Runoff "
 " 4 Add Runoff "
 " 0.017 0.017 0.026 0.026"
 " 40 HYDROGRAPH Copy to Outflow"
 " 8 Copy to Outflow"
 " 0.017 0.017 0.017 0.026"
 " 40 HYDROGRAPH Combine 1"
 " 6 Combine "
 " 1 Node #"
 " Total"
 " Maximum flow 0.042 c.m/sec"
 " Hydrograph volume 76.400 c.m"
 " 0.017 0.017 0.017 0.042"
 " 40 HYDROGRAPH Start - New Tributary"
 " 2 Start - New Tributary"
 " 0.017 0.000 0.017 0.042"
 " 33 CATCHMENT 103"
 " 1 Triangular SCS"
 " 1 Equal length"
 " 1 SCS method"
 " 103 To ROW"
 " 68.000 % Impervious"
 " 0.015 Total Area"
 " 12.000 Flow length"
 " 2.000 Overland Slope"
 " 0.005 Pervious Area"
 " 12.000 Pervious length"
 " 2.000 Pervious slope"
 " 0.010 Impervious Area"
 " 12.000 Impervious length"

50 Year Pre B

" 2.000 Impervious slope"
 " 0.250 Pervious Manning 'n'"
 " 75.000 Pervious SCS Curve No."
 " 0.398 Pervious Runoff coefficient"
 " 0.100 Pervious Ia/S coefficient"
 " 8.467 Pervious Initial abstraction"
 " 0.015 Impervious Manning 'n'"
 " 98.000 Impervious SCS Curve No."
 " 0.896 Impervious Runoff coefficient"
 " 0.100 Impervious Ia/S coefficient"
 " 0.518 Impervious Initial abstraction"
 " 0.006 0.000 0.017 0.042 c.m/sec"
 " Catchment 103 Pervious Impervious Total Area "
 " Surface Area 0.005 0.010 0.015 hectare"
 " Time of concentration 7.395 0.949 2.063 minutes"
 " Time to Centroid 102.975 85.545 88.558 minutes"
 " Rainfall depth 77.647 77.647 77.647 mm"
 " Rainfall volume 3.73 7.92 11.65 c.m"
 " Rainfall losses 46.729 8.038 20.419 mm"
 " Runoff depth 30.919 69.609 57.228 mm"
 " Runoff volume 1.48 7.10 8.58 c.m"
 " Runoff coefficient 0.398 0.896 0.737 "
 " Maximum flow 0.001 0.005 0.006 c.m/sec"
 " 40 HYDROGRAPH Add Runoff "
 " 4 Add Runoff "
 " 0.006 0.006 0.017 0.042"
 " 40 HYDROGRAPH Copy to Outflow"
 " 8 Copy to Outflow"
 " 0.006 0.006 0.006 0.042"
 " 40 HYDROGRAPH Combine 1"
 " 6 Combine "
 " 1 Node #"
 " Total"
 " Maximum flow 0.048 c.m/sec"
 " Hydrograph volume 84.984 c.m"
 " 0.006 0.006 0.006 0.048"
 " 40 HYDROGRAPH Confluence 1"
 " 7 Confluence "
 " 1 Node #"
 " Total"
 " Maximum flow 0.048 c.m/sec"
 " Hydrograph volume 84.984 c.m"
 " 0.006 0.048 0.006 0.000"
 " 38 START/RE-START TOTALS 1"
 " 3 Runoff Totals on EXIT"
 " Total Catchment area 0.154 hectare"
 " Total Impervious area 0.093 hectare"
 " Total % impervious 60.221"

" 19

EXIT"

50 Year Pre B

```

100 Year Pre B
"          MIDUSS Output ----->"
"          MIDUSS version          Version 2.25 rev. 473"
"          MIDUSS created          Sunday, February 7, 2010"
"          10 Units used:          ie METRIC"
"          Job folder:             Q:\48790\100\MIDUSS"
"          Output filename:        100 Year Pre B.out"
"          Licensee name:          A"
"          Company                  Microsoft"
"          Date & Time last used:   6/15/2021 at 5:10:03 PM"
31 TIME PARAMETERS"
"          5.000 Time Step"
"          180.000 Max. Storm length"
"          1500.000 Max. Hydrograph"
32 STORM Chicago storm"
"          1 Chicago storm"
"          4688.000 Coefficient A"
"          17.000 Constant B"
"          0.962 Exponent C"
"          0.400 Fraction R"
"          180.000 Duration"
"          1.000 Time step multiplier"
"          Maximum intensity        239.354 mm/hr"
"          Total depth              87.079 mm"
"          6 100hyd Hydrograph extension used in this file"
33 CATCHMENT 101"
"          1 Triangular SCS"
"          1 Equal length"
"          1 SCS method"
"          101 Site to River"
"          49.000 % Impervious"
"          0.100 Total Area"
"          57.000 Flow length"
"          5.000 Overland Slope"
"          0.051 Pervious Area"
"          57.000 Pervious length"
"          5.000 Pervious slope"
"          0.049 Impervious Area"
"          57.000 Impervious length"
"          5.000 Impervious slope"
"          0.250 Pervious Manning 'n'"
"          75.000 Pervious SCS Curve No."
"          0.433 Pervious Runoff coefficient"
"          0.100 Pervious Ia/S coefficient"
"          8.467 Pervious Initial abstraction"
"          0.015 Impervious Manning 'n'"
"          98.000 Impervious SCS Curve No."
"          0.926 Impervious Runoff coefficient"
"          0.100 Impervious Ia/S coefficient"

```

```

100 Year Pre B
"          0.518 Impervious Initial abstraction"
"          0.029 Pervious          0.000 c.m/sec"
"          0.000 Pervious          0.000 c.m/sec"
"          Catchment 101 Pervious Impervious Total Area "
"          Surface Area          0.051 0.049 0.100 hectare"
"          Time of concentration 13.189 1.759 5.503 minutes"
"          Time to Centroid      109.372 86.267 93.835 minutes"
"          Rainfall depth        87.079 87.079 87.079 mm"
"          Rainfall volume        44.41 42.67 87.08 c.m"
"          Rainfall losses        49.342 6.449 28.324 mm"
"          Runoff depth          37.737 80.631 58.755 mm"
"          Runoff volume          19.25 39.51 58.75 c.m"
"          Runoff coefficient      0.433 0.926 0.675 "
"          Maximum flow          0.009 0.027 0.029 c.m/sec"
40 HYDROGRAPH Add Runoff "
"          4 Add Runoff "
"          0.029 0.029 0.000 0.000"
40 HYDROGRAPH Copy to Outflow"
"          8 Copy to Outflow"
"          0.029 0.029 0.029 0.000"
40 HYDROGRAPH Combine 1"
"          6 Combine "
"          1 Node #"
"          Total"
"          Maximum flow          0.029 c.m/sec"
"          Hydrograph volume      58.755 c.m"
"          0.029 0.029 0.029 0.029"
40 HYDROGRAPH Start - New Tributary"
"          2 Start - New Tributary"
"          0.029 0.000 0.029 0.029"
33 CATCHMENT 102"
"          1 Triangular SCS"
"          1 Equal length"
"          1 SCS method"
"          102 External to River"
"          86.000 % Impervious"
"          0.039 Total Area"
"          60.000 Flow length"
"          5.000 Overland Slope"
"          0.005 Pervious Area"
"          60.000 Pervious length"
"          5.000 Pervious slope"
"          0.034 Impervious Area"
"          60.000 Impervious length"
"          5.000 Impervious slope"
"          0.250 Pervious Manning 'n'"
"          75.000 Pervious SCS Curve No."
"          0.434 Pervious Runoff coefficient"
"          0.100 Pervious Ia/S coefficient"

```

100 Year Pre B

"	8.467	Pervious Initial abstraction"			
"	0.015	Impervious Manning 'n'"			
"	98.000	Impervious SCS Curve No."			
"	0.926	Impervious Runoff coefficient"			
"	0.100	Impervious Ia/S coefficient"			
"	0.518	Impervious Initial abstraction"			
"	0.019	0.000	0.029	0.029 c.m/sec"	
"	Catchment 102	Pervious	Impervious	Total Area	"
"	Surface Area	0.005	0.034	0.039	hectare"
"	Time of concentration	13.601	1.814	2.649	minutes"
"	Time to Centroid	109.890	86.347	88.015	minutes"
"	Rainfall depth	87.079	87.079	87.079	mm"
"	Rainfall volume	4.75	29.21	33.96	c.m"
"	Rainfall losses	49.309	6.439	12.441	mm"
"	Runoff depth	37.770	80.640	74.638	mm"
"	Runoff volume	2.06	27.05	29.11	c.m"
"	Runoff coefficient	0.434	0.926	0.857	"
"	Maximum flow	0.001	0.019	0.019	c.m/sec"
" 40	HYDROGRAPH Add Runoff "				
"	4 Add Runoff "				
"	0.019	0.019	0.029	0.029"	
" 40	HYDROGRAPH Copy to Outflow"				
"	8 Copy to Outflow"				
"	0.019	0.019	0.019	0.029"	
" 40	HYDROGRAPH Combine 1"				
"	6 Combine "				
"	1 Node #"				
"	Total"				
"	Maximum flow	0.048		c.m/sec"	
"	Hydrograph volume	87.864		c.m"	
"	0.019	0.019	0.019	0.048"	
" 40	HYDROGRAPH Start - New Tributary"				
"	2 Start - New Tributary"				
"	0.019	0.000	0.019	0.048"	
" 33	CATCHMENT 103"				
"	1 Triangular SCS"				
"	1 Equal length"				
"	1 SCS method"				
"	103 To ROW"				
"	68.000 % Impervious"				
"	0.015 Total Area"				
"	12.000 Flow length"				
"	2.000 Overland Slope"				
"	0.005 Pervious Area"				
"	12.000 Pervious length"				
"	2.000 Pervious slope"				
"	0.010 Impervious Area"				
"	12.000 Impervious length"				

100 Year Pre B

"	2.000	Impervious slope"			
"	0.250	Pervious Manning 'n'"			
"	75.000	Pervious SCS Curve No."			
"	0.430	Pervious Runoff coefficient"			
"	0.100	Pervious Ia/S coefficient"			
"	8.467	Pervious Initial abstraction"			
"	0.015	Impervious Manning 'n'"			
"	98.000	Impervious SCS Curve No."			
"	0.900	Impervious Runoff coefficient"			
"	0.100	Impervious Ia/S coefficient"			
"	0.518	Impervious Initial abstraction"			
"	0.006	0.000	0.019	0.048 c.m/sec"	
"	Catchment 103	Pervious	Impervious	Total Area	"
"	Surface Area	0.005	0.010	0.015	hectare"
"	Time of concentration	6.817	0.909	1.994	minutes"
"	Time to Centroid	101.498	85.189	88.185	minutes"
"	Rainfall depth	87.079	87.079	87.079	mm"
"	Rainfall volume	4.18	8.88	13.06	c.m"
"	Rainfall losses	49.611	8.719	21.805	mm"
"	Runoff depth	37.469	78.360	65.275	mm"
"	Runoff volume	1.80	7.99	9.79	c.m"
"	Runoff coefficient	0.430	0.900	0.750	"
"	Maximum flow	0.001	0.006	0.006	c.m/sec"
" 40	HYDROGRAPH Add Runoff "				
"	4 Add Runoff "				
"	0.006	0.006	0.019	0.048"	
" 40	HYDROGRAPH Copy to Outflow"				
"	8 Copy to Outflow"				
"	0.006	0.006	0.006	0.048"	
" 40	HYDROGRAPH Combine 1"				
"	6 Combine "				
"	1 Node #"				
"	Total"				
"	Maximum flow	0.054		c.m/sec"	
"	Hydrograph volume	97.655		c.m"	
"	0.006	0.006	0.006	0.054"	
" 40	HYDROGRAPH Confluence 1"				
"	7 Confluence "				
"	1 Node #"				
"	Total"				
"	Maximum flow	0.054		c.m/sec"	
"	Hydrograph volume	97.655		c.m"	
"	0.006	0.054	0.006	0.000"	
" 38	START/RE-START TOTALS 1"				
"	3 Runoff Totals on EXIT"				
"	Total Catchment area			0.154	hectare"
"	Total Impervious area			0.093	hectare"
"	Total % impervious			60.221"	

" 19

EXIT"

100 Year Pre B

Post-Development



```

                2 Year Post B
"          MIDUSS Output ----->"
"          MIDUSS version          Version 2.25 rev. 473"
"          MIDUSS created          Sunday, February 7, 2010"
"          10 Units used:          ie METRIC"
"          Job folder:             Q:\48790\100\MIDUSS"
"          Output filename:        2 Year Post B.out"
"          Licensee name:          A"
"          Company                 Microsoft"
"          Date & Time last used:  6/15/2021 at 5:11:20 PM"
" 31          TIME PARAMETERS"
"          5.000 Time Step"
"          180.000 Max. Storm length"
"          1500.000 Max. Hydrograph"
" 32          STORM Chicago storm"
"          1 Chicago storm"
"          743.000 Coefficient A"
"          6.000 Constant B"
"          0.799 Exponent C"
"          0.400 Fraction R"
"          180.000 Duration"
"          1.000 Time step multiplier"
"          Maximum intensity      109.374 mm/hr"
"          Total depth            34.259 mm"
"          6 002hyd Hydrograph extension used in this file"
" 33          CATCHMENT 201"
"          1 Triangular SCS"
"          1 Equal length"
"          1 SCS method"
"          201 To OGS to River"
"          86.000 % Impervious"
"          0.136 Total Area"
"          55.000 Flow length"
"          5.000 Overland Slope"
"          0.019 Pervious Area"
"          55.000 Pervious length"
"          5.000 Pervious slope"
"          0.117 Impervious Area"
"          55.000 Impervious length"
"          5.000 Impervious slope"
"          0.250 Pervious Manning 'n'"
"          75.000 Pervious SCS Curve No."
"          0.176 Pervious Runoff coefficient"
"          0.100 Pervious Ia/S coefficient"
"          8.467 Pervious Initial abstraction"
"          0.015 Impervious Manning 'n'"
"          98.000 Impervious SCS Curve No."
"          0.839 Impervious Runoff coefficient"
"          0.100 Impervious Ia/S coefficient"

```

```

                2 Year Post B
"          0.518 Impervious Initial abstraction"
"          0.025 0.000 0.000 0.000 c.m/sec"
"          Catchment 201 Pervious Impervious Total Area "
"          Surface Area          0.019 0.117 0.136 hectare"
"          Time of concentration 28.735 2.415 3.281 minutes"
"          Time to Centroid      138.302 91.574 93.113 minutes"
"          Rainfall depth        34.259 34.259 34.259 mm"
"          Rainfall volume        6.52 40.07 46.59 c.m"
"          Rainfall losses        28.245 5.507 8.690 mm"
"          Runoff depth           6.014 28.752 25.568 mm"
"          Runoff volume          1.15 33.63 34.77 c.m"
"          Runoff coefficient      0.176 0.839 0.746 "
"          Maximum flow           0.000 0.025 0.025 c.m/sec"
" 40          HYDROGRAPH Add Runoff "
"          4 Add Runoff "
"          0.025 0.025 0.000 0.000"
" 40          HYDROGRAPH Copy to Outflow"
"          8 Copy to Outflow"
"          0.025 0.025 0.025 0.000"
" 40          HYDROGRAPH Combine 1"
"          6 Combine "
"          1 Node #"
"          Total"
"          Maximum flow           0.025 c.m/sec"
"          Hydrograph volume       34.773 c.m"
"          0.025 0.025 0.025 0.025"
" 40          HYDROGRAPH Start - New Tributary"
"          2 Start - New Tributary"
"          0.025 0.000 0.025 0.025"
" 33          CATCHMENT 202"
"          1 Triangular SCS"
"          1 Equal length"
"          1 SCS method"
"          202 To River Uncontrolled"
"          0.000 % Impervious"
"          0.010 Total Area"
"          8.000 Flow length"
"          30.000 Overland Slope"
"          0.010 Pervious Area"
"          8.000 Pervious length"
"          30.000 Pervious slope"
"          0.000 Impervious Area"
"          8.000 Impervious length"
"          30.000 Impervious slope"
"          0.250 Pervious Manning 'n'"
"          75.000 Pervious SCS Curve No."
"          0.175 Pervious Runoff coefficient"
"          0.100 Pervious Ia/S coefficient"

```



```

"      2 Year Post B
"      8.467 Pervious Initial abstraction"
"      0.015 Impervious Manning 'n'"
"     98.000 Impervious SCS Curve No."
"      0.000 Impervious Runoff coefficient"
"      0.100 Impervious Ia/S coefficient"
"      0.518 Pervious Initial abstraction"
"          0.000      0.000      0.025      0.025 c.m/sec"
"      Catchment 202      Pervious      Impervious      Total Area      "
"      Surface Area      0.010      0.000      0.010      hectare"
"      Time of concentration      5.280      0.444      5.280      minutes"
"      Time to Centroid      109.784      89.198      109.784      minutes"
"      Rainfall depth      34.259      34.259      34.259      mm"
"      Rainfall volume      3.43      0.00      3.43      c.m"
"      Rainfall losses      28.272      8.000      28.272      mm"
"      Runoff depth      5.986      26.258      5.986      mm"
"      Runoff volume      0.60      0.00      0.60      c.m"
"      Runoff coefficient      0.175      0.000      0.175      "
"      Maximum flow      0.000      0.000      0.000      c.m/sec"
" 40 HYDROGRAPH Add Runoff "
" 4 Add Runoff "
"          0.000      0.000      0.025      0.025"
" 40 HYDROGRAPH Copy to Outflow"
" 8 Copy to Outflow"
"          0.000      0.000      0.000      0.025"
" 40 HYDROGRAPH Combine 1"
" 6 Combine "
" 1 Node #"
"      Total"
"      Maximum flow      0.025      c.m/sec"
"      Hydrograph volume      35.372      c.m"
"          0.000      0.000      0.000      0.025"
" 40 HYDROGRAPH Start - New Tributary"
" 2 Start - New Tributary"
"          0.000      0.000      0.000      0.025"
" 33 CATCHMENT 203"
" 1 Triangular SCS"
" 1 Equal length"
" 1 SCS method"
"      203 To ROW Uncontrolled"
"     100.000 % Impervious"
"      0.008 Total Area"
"      4.000 Flow length"
"      2.000 Overland Slope"
"      0.000 Pervious Area"
"      4.000 Pervious length"
"      2.000 Pervious slope"
"      0.008 Impervious Area"
"      4.000 Impervious length"

```

```

"      2 Year Post B
"      2.000 Impervious slope"
"      0.250 Pervious Manning 'n'"
"     75.000 Pervious SCS Curve No."
"      0.000 Pervious Runoff coefficient"
"      0.100 Pervious Ia/S coefficient"
"      8.467 Pervious Initial abstraction"
"      0.015 Impervious Manning 'n'"
"     98.000 Impervious SCS Curve No."
"      0.799 Impervious Runoff coefficient"
"      0.100 Impervious Ia/S coefficient"
"      0.518 Impervious Initial abstraction"
"          0.002      0.000      0.000      0.025 c.m/sec"
"      Catchment 203      Pervious      Impervious      Total Area      "
"      Surface Area      0.000      0.008      0.008      hectare"
"      Time of concentration      7.849      0.660      0.660      minutes"
"      Time to Centroid      112.917      89.380      89.380      minutes"
"      Rainfall depth      34.259      34.259      34.259      mm"
"      Rainfall volume      0.00      2.74      2.74      c.m"
"      Rainfall losses      28.256      6.900      6.900      mm"
"      Runoff depth      6.003      27.359      27.359      mm"
"      Runoff volume      0.00      2.19      2.19      c.m"
"      Runoff coefficient      0.000      0.799      0.799      "
"      Maximum flow      0.000      0.002      0.002      c.m/sec"
" 40 HYDROGRAPH Add Runoff "
" 4 Add Runoff "
"          0.002      0.002      0.000      0.025"
" 40 HYDROGRAPH Copy to Outflow"
" 8 Copy to Outflow"
"          0.002      0.002      0.002      0.025"
" 40 HYDROGRAPH Combine 1"
" 6 Combine "
" 1 Node #"
"      Total"
"      Maximum flow      0.027      c.m/sec"
"      Hydrograph volume      37.560      c.m"
"          0.002      0.002      0.002      0.027"
" 40 HYDROGRAPH Confluence 1"
" 7 Confluence "
" 1 Node #"
"      Total"
"      Maximum flow      0.027      c.m/sec"
"      Hydrograph volume      37.560      c.m"
"          0.002      0.027      0.002      0.000"
" 38 START/RE-START TOTALS 1"
" 3 Runoff Totals on EXIT"
"      Total Catchment area      0.154      hectare"
"      Total Impervious area      0.125      hectare"
"      Total % impervious      81.143"

```

" 19

EXIT"

2 Year Post B

```

"          5 Year Post B
"          MIDUSS Output ----->"
"          MIDUSS version          Version 2.25 rev. 473"
"          MIDUSS created          Sunday, February 7, 2010"
"          10 Units used:          ie METRIC"
"          Job folder:             Q:\48790\100\MIDUSS"
"          Output filename:        5 Year Post B.out"
"          Licensee name:         A"
"          Company                 Microsoft"
"          Date & Time last used:  6/15/2021 at 5:17:27 PM"
" 31          TIME PARAMETERS"
"          5.000 Time Step"
"          180.000 Max. Storm length"
"          1500.000 Max. Hydrograph"
" 32          STORM Chicago storm"
"          1 Chicago storm"
"          1593.000 Coefficient A"
"          11.000 Constant B"
"          0.879 Exponent C"
"          0.400 Fraction R"
"          180.000 Duration"
"          1.000 Time step multiplier"
"          Maximum intensity      139.288 mm/hr"
"          Total depth            47.265 mm"
"          6 005hyd Hydrograph extension used in this file"
" 33          CATCHMENT 201"
"          1 Triangular SCS"
"          1 Equal length"
"          1 SCS method"
"          201 To OGS to River"
"          86.000 % Impervious"
"          0.136 Total Area"
"          55.000 Flow length"
"          5.000 Overland Slope"
"          0.019 Pervious Area"
"          55.000 Pervious length"
"          5.000 Pervious slope"
"          0.117 Impervious Area"
"          55.000 Impervious length"
"          5.000 Impervious slope"
"          0.250 Pervious Manning 'n'"
"          75.000 Pervious SCS Curve No."
"          0.258 Pervious Runoff coefficient"
"          0.100 Pervious Ia/S coefficient"
"          8.467 Pervious Initial abstraction"
"          0.015 Impervious Manning 'n'"
"          98.000 Impervious SCS Curve No."
"          0.877 Impervious Runoff coefficient"
"          0.100 Impervious Ia/S coefficient"

```

```

"          5 Year Post B
" 0.518 Impervious Initial abstraction"
"          0.035 0.000 0.000 0.000 c.m/sec"
"          Catchment 201 Pervious Impervious Total Area "
"          Surface Area          0.019 0.117 0.136 hectare"
"          Time of concentration 20.908 2.164 3.020 minutes"
"          Time to Centroid      123.988 89.042 90.637 minutes"
"          Rainfall depth        47.265 47.265 47.265 mm"
"          Rainfall volume       9.00 55.28 64.28 c.m"
"          Rainfall losses       35.083 5.811 9.909 mm"
"          Runoff depth          12.181 41.454 37.356 mm"
"          Runoff volume         2.32 48.48 50.80 c.m"
"          Runoff coefficient    0.258 0.877 0.790 "
"          Maximum flow         0.001 0.035 0.035 c.m/sec"
" 40          HYDROGRAPH Add Runoff "
"          4 Add Runoff "
"          0.035 0.035 0.000 0.000"
" 40          HYDROGRAPH Copy to Outflow"
"          8 Copy to Outflow"
"          0.035 0.035 0.035 0.000"
" 40          HYDROGRAPH Combine 1"
"          6 Combine "
"          1 Node #"
"          Total"
"          Maximum flow          0.035 c.m/sec"
"          Hydrograph volume     50.804 c.m"
"          0.035 0.035 0.035 0.035"
" 40          HYDROGRAPH Start - New Tributary"
"          2 Start - New Tributary"
"          0.035 0.000 0.035 0.035"
" 33          CATCHMENT 202"
"          1 Triangular SCS"
"          1 Equal length"
"          1 SCS method"
"          202 To River Uncontrolled"
"          0.000 % Impervious"
"          0.010 Total Area"
"          8.000 Flow length"
"          30.000 Overland Slope"
"          0.010 Pervious Area"
"          8.000 Pervious length"
"          30.000 Pervious slope"
"          0.000 Impervious Area"
"          8.000 Impervious length"
"          30.000 Impervious slope"
"          0.250 Pervious Manning 'n'"
"          75.000 Pervious SCS Curve No."
"          0.253 Pervious Runoff coefficient"
"          0.100 Pervious Ia/S coefficient"

```

```

"          5 Year Post B
"      8.467 Pervious Initial abstraction"
"      0.015 Impervious Manning 'n'"
"     98.000 Impervious SCS Curve No."
"      0.000 Impervious Runoff coefficient"
"      0.100 Impervious Ia/S coefficient"
"      0.518 Pervious Initial abstraction"
"          0.001      0.000      0.035      0.035 c.m/sec"
"      Catchment 202      Pervious      Impervious      Total Area
"      Surface Area      0.010      0.000      0.010      hectare"
"      Time of concentration      3.841      0.398      3.841      minutes"
"      Time to Centroid      103.099      86.953      103.099      minutes"
"      Rainfall depth      47.265      47.265      47.265      mm"
"      Rainfall volume      4.73      0.00      4.73      c.m"
"      Rainfall losses      35.293      10.215      35.293      mm"
"      Runoff depth      11.972      37.050      11.972      mm"
"      Runoff volume      1.20      0.00      1.20      c.m"
"      Runoff coefficient      0.253      0.000      0.253
"      Maximum flow      0.001      0.000      0.001      c.m/sec"
" 40 HYDROGRAPH Add Runoff "
" 4 Add Runoff "
"          0.001      0.001      0.035      0.035"
" 40 HYDROGRAPH Copy to Outflow"
" 8 Copy to Outflow"
"          0.001      0.001      0.001      0.035"
" 40 HYDROGRAPH Combine 1"
" 6 Combine "
" 1 Node #"
"      Total"
"      Maximum flow          0.035      c.m/sec"
"      Hydrograph volume      52.001      c.m"
"          0.001      0.001      0.001      0.035"
" 40 HYDROGRAPH Start - New Tributary"
" 2 Start - New Tributary"
"          0.001      0.000      0.001      0.035"
" 33 CATCHMENT 203"
" 1 Triangular SCS"
" 1 Equal length"
" 1 SCS method"
"      203 To ROW Uncontrolled"
"     100.000 % Impervious"
"      0.008 Total Area"
"      4.000 Flow length"
"      2.000 Overland Slope"
"      0.000 Pervious Area"
"      4.000 Pervious length"
"      2.000 Pervious slope"
"      0.008 Impervious Area"
"      4.000 Impervious length"

```

```

"          5 Year Post B
"      2.000 Impervious slope"
"      0.250 Pervious Manning 'n'"
"     75.000 Pervious SCS Curve No."
"      0.000 Pervious Runoff coefficient"
"      0.100 Pervious Ia/S coefficient"
"      8.467 Pervious Initial abstraction"
"      0.015 Impervious Manning 'n'"
"     98.000 Impervious SCS Curve No."
"      0.817 Impervious Runoff coefficient"
"      0.100 Impervious Ia/S coefficient"
"      0.518 Pervious Initial abstraction"
"          0.003      0.000      0.001      0.035 c.m/sec"
"      Catchment 203      Pervious      Impervious      Total Area
"      Surface Area      0.000      0.008      0.008      hectare"
"      Time of concentration      5.711      0.591      0.591      minutes"
"      Time to Centroid      105.292      87.269      87.269      minutes"
"      Rainfall depth      47.265      47.265      47.265      mm"
"      Rainfall volume      0.00      3.78      3.78      c.m"
"      Rainfall losses      35.157      8.635      8.635      mm"
"      Runoff depth      12.108      38.630      38.630      mm"
"      Runoff volume      0.00      3.09      3.09      c.m"
"      Runoff coefficient      0.000      0.817      0.817
"      Maximum flow      0.000      0.003      0.003      c.m/sec"
" 40 HYDROGRAPH Add Runoff "
" 4 Add Runoff "
"          0.003      0.003      0.001      0.035"
" 40 HYDROGRAPH Copy to Outflow"
" 8 Copy to Outflow"
"          0.003      0.003      0.003      0.035"
" 40 HYDROGRAPH Combine 1"
" 6 Combine "
" 1 Node #"
"      Total"
"      Maximum flow          0.038      c.m/sec"
"      Hydrograph volume      55.091      c.m"
"          0.003      0.003      0.003      0.038"
" 40 HYDROGRAPH Confluence 1"
" 7 Confluence "
" 1 Node #"
"      Total"
"      Maximum flow          0.038      c.m/sec"
"      Hydrograph volume      55.091      c.m"
"          0.003      0.038      0.003      0.000"
" 38 START/RE-START TOTALS 1"
" 3 Runoff Totals on EXIT"
"      Total Catchment area          0.154      hectare"
"      Total Impervious area          0.125      hectare"
"      Total % impervious          81.143"

```

" 19

EXIT"

5 Year Post B

```

10 Year Post B
MIDUSS Output ----->
MIDUSS version          Version 2.25 rev. 473"
MIDUSS created          Sunday, February 7, 2010"
10 Units used:         ie METRIC"
Job folder:             Q:\48790\100\MIDUSS"
Output filename:       10 Year Post B.out"
Licensee name:         A"
Company                 Microsoft"
Date & Time last used: 6/15/2021 at 5:20:16 PM"
31 TIME PARAMETERS"
5.000 Time Step"
180.000 Max. Storm length"
1500.000 Max. Hydrograph"
32 STORM Chicago storm"
1 Chicago storm"
2221.000 Coefficient A"
12.000 Constant B"
0.908 Exponent C"
0.400 Fraction R"
180.000 Duration"
1.000 Time step multiplier"
Maximum intensity      169.551 mm/hr"
Total depth            56.290 mm"
6 010hyd Hydrograph extension used in this file"
33 CATCHMENT 201"
1 Triangular SCS"
1 Equal length"
1 SCS method"
201 To OGS to River"
86.000 % Impervious"
0.136 Total Area"
55.000 Flow length"
5.000 Overland Slope"
0.019 Pervious Area"
55.000 Pervious length"
5.000 Pervious slope"
0.117 Impervious Area"
55.000 Impervious length"
5.000 Impervious slope"
0.250 Pervious Manning 'n'"
75.000 Pervious SCS Curve No."
0.306 Pervious Runoff coefficient"
0.100 Pervious Ia/S coefficient"
8.467 Pervious Initial abstraction"
0.015 Impervious Manning 'n'"
98.000 Impervious SCS Curve No."
0.895 Impervious Runoff coefficient"
0.100 Impervious Ia/S coefficient"

```

```

10 Year Post B
0.518 Impervious Initial abstraction"
0.044 0.000 0.000 0.000 c.m/sec"
Catchment 201 Pervious Impervious Total Area "
Surface Area 0.019 0.117 0.136 hectare"
Time of concentration 17.630 1.991 2.817 minutes"
Time to Centroid 117.933 87.805 89.396 minutes"
Rainfall depth 56.290 56.290 56.290 mm"
Rainfall volume 10.72 65.84 76.55 c.m"
Rainfall losses 39.044 5.936 10.571 mm"
Runoff depth 17.247 50.354 45.719 mm"
Runoff volume 3.28 58.89 62.18 c.m"
Runoff coefficient 0.306 0.895 0.812 "
Maximum flow 0.001 0.044 0.044 c.m/sec"
40 HYDROGRAPH Add Runoff "
4 Add Runoff "
0.044 0.044 0.000 0.000"
40 HYDROGRAPH Copy to Outflow"
8 Copy to Outflow"
0.044 0.044 0.044 0.000"
40 HYDROGRAPH Combine 1"
6 Combine "
1 Node #"
Total"
Maximum flow 0.044 c.m/sec"
Hydrograph volume 62.178 c.m"
0.044 0.044 0.044 0.044"
40 HYDROGRAPH Start - New Tributary"
2 Start - New Tributary"
0.044 0.000 0.044 0.044"
33 CATCHMENT 202"
1 Triangular SCS"
1 Equal length"
1 SCS method"
202 To River Uncontrolled"
0.000 % Impervious"
0.010 Total Area"
8.000 Flow length"
30.000 Overland Slope"
0.010 Pervious Area"
8.000 Pervious length"
30.000 Pervious slope"
0.000 Impervious Area"
8.000 Impervious length"
30.000 Impervious slope"
0.250 Pervious Manning 'n'"
75.000 Pervious SCS Curve No."
0.299 Pervious Runoff coefficient"
0.100 Pervious Ia/S coefficient"

```

10 Year Post B

" 8.467 Pervious Initial abstraction"
 " 0.015 Impervious Manning 'n'"
 " 98.000 Impervious SCS Curve No."
 " 0.000 Impervious Runoff coefficient"
 " 0.100 Impervious Ia/S coefficient"
 " 0.518 Pervious Initial abstraction"
 " 0.001 0.000 0.044 0.044 c.m/sec"
 " Catchment 202 Pervious Impervious Total Area "
 " Surface Area 0.010 0.000 0.010 hectare"
 " Time of concentration 3.239 0.366 3.239 minutes"
 " Time to Centroid 100.047 85.821 100.047 minutes"
 " Rainfall depth 56.290 56.290 56.290 mm"
 " Rainfall volume 5.63 0.00 5.63 c.m"
 " Rainfall losses 39.475 11.671 39.475 mm"
 " Runoff depth 16.815 44.619 16.815 mm"
 " Runoff volume 1.68 0.00 1.68 c.m"
 " Runoff coefficient 0.299 0.000 0.299 "
 " Maximum flow 0.001 0.000 0.001 c.m/sec"
 " 40 HYDROGRAPH Add Runoff "
 " 4 Add Runoff "
 " 0.001 0.001 0.044 0.044"
 " 40 HYDROGRAPH Copy to Outflow"
 " 8 Copy to Outflow"
 " 0.001 0.001 0.001 0.044"
 " 40 HYDROGRAPH Combine 1"
 " 6 Combine "
 " 1 Node #"
 " Total"
 " Maximum flow 0.044 c.m/sec"
 " Hydrograph volume 63.859 c.m"
 " 0.001 0.001 0.001 0.044"
 " 40 HYDROGRAPH Start - New Tributary"
 " 2 Start - New Tributary"
 " 0.001 0.000 0.001 0.044"
 " 33 CATCHMENT 203"
 " 1 Triangular SCS"
 " 1 Equal length"
 " 1 SCS method"
 " 203 To ROW Uncontrolled"
 " 100.000 % Impervious"
 " 0.008 Total Area"
 " 4.000 Flow length"
 " 2.000 Overland Slope"
 " 0.000 Pervious Area"
 " 4.000 Pervious length"
 " 2.000 Pervious slope"
 " 0.008 Impervious Area"
 " 4.000 Impervious length"

10 Year Post B

" 2.000 Impervious slope"
 " 0.250 Pervious Manning 'n'"
 " 75.000 Pervious SCS Curve No."
 " 0.000 Pervious Runoff coefficient"
 " 0.100 Pervious Ia/S coefficient"
 " 8.467 Pervious Initial abstraction"
 " 0.015 Impervious Manning 'n'"
 " 98.000 Impervious SCS Curve No."
 " 0.821 Impervious Runoff coefficient"
 " 0.100 Impervious Ia/S coefficient"
 " 0.518 Impervious Initial abstraction"
 " 0.003 0.000 0.001 0.044 c.m/sec"
 " Catchment 203 Pervious Impervious Total Area "
 " Surface Area 0.000 0.008 0.008 hectare"
 " Time of concentration 4.816 0.544 0.544 minutes"
 " Time to Centroid 101.857 86.209 86.209 minutes"
 " Rainfall depth 56.290 56.290 56.290 mm"
 " Rainfall volume 0.00 4.50 4.50 c.m"
 " Rainfall losses 39.133 10.076 10.076 mm"
 " Runoff depth 17.157 46.214 46.214 mm"
 " Runoff volume 0.00 3.70 3.70 c.m"
 " Runoff coefficient 0.000 0.821 0.821 "
 " Maximum flow 0.000 0.003 0.003 c.m/sec"
 " 40 HYDROGRAPH Add Runoff "
 " 4 Add Runoff "
 " 0.003 0.003 0.001 0.044"
 " 40 HYDROGRAPH Copy to Outflow"
 " 8 Copy to Outflow"
 " 0.003 0.003 0.003 0.044"
 " 40 HYDROGRAPH Combine 1"
 " 6 Combine "
 " 1 Node #"
 " Total"
 " Maximum flow 0.048 c.m/sec"
 " Hydrograph volume 67.556 c.m"
 " 0.003 0.003 0.003 0.048"
 " 40 HYDROGRAPH Confluence 1"
 " 7 Confluence "
 " 1 Node #"
 " Total"
 " Maximum flow 0.048 c.m/sec"
 " Hydrograph volume 67.556 c.m"
 " 0.003 0.048 0.003 0.000"
 " 38 START/RE-START TOTALS 1"
 " 3 Runoff Totals on EXIT"
 " Total Catchment area 0.154 hectare"
 " Total Impervious area 0.125 hectare"
 " Total % impervious 81.143"

" 19

EXIT"

10 Year Post B


```

                25 Year Post B
"          MIDUSS Output ----->"
"          MIDUSS version          Version 2.25 rev. 473"
"          MIDUSS created          Sunday, February 7, 2010"
"          10 Units used:          ie METRIC"
"          Job folder:             Q:\48790\100\MIDUSS"
"          Output filename:        25 Year Post B.out"
"          Licensee name:          A"
"          Company                  Microsoft"
"          Date & Time last used:   6/15/2021 at 5:21:40 PM"
" 31          TIME PARAMETERS"
"          5.000 Time Step"
"          180.000 Max. Storm length"
"          1500.000 Max. Hydrograph"
" 32          STORM Chicago storm"
"          1 Chicago storm"
"          3158.000 Coefficient A"
"          15.000 Constant B"
"          0.936 Exponent C"
"          0.400 Fraction R"
"          180.000 Duration"
"          1.000 Time step multiplier"
"          Maximum intensity        191.557 mm/hr"
"          Total depth              68.266 mm"
"          6 025hyd Hydrograph extension used in this file"
" 33          CATCHMENT 201"
"          1 Triangular SCS"
"          1 Equal length"
"          1 SCS method"
"          201 To OGS to River"
"          86.000 % Impervious"
"          0.136 Total Area"
"          55.000 Flow length"
"          5.000 Overland Slope"
"          0.019 Pervious Area"
"          55.000 Pervious length"
"          5.000 Pervious slope"
"          0.117 Impervious Area"
"          55.000 Impervious length"
"          5.000 Impervious slope"
"          0.250 Pervious Manning 'n'"
"          75.000 Pervious SCS Curve No."
"          0.362 Pervious Runoff coefficient"
"          0.100 Pervious Ia/S coefficient"
"          8.467 Pervious Initial abstraction"
"          0.015 Impervious Manning 'n'"
"          98.000 Impervious SCS Curve No."
"          0.910 Impervious Runoff coefficient"
"          0.100 Impervious Ia/S coefficient"

```

```

                25 Year Post B
"          0.518 Impervious Initial abstraction"
"          0.051 0.000 0.000 0.000 c.m/sec"
"          Catchment 201 Pervious Impervious Total Area "
"          Surface Area          0.019 0.117 0.136 hectare"
"          Time of concentration 15.435 1.889 2.713 minutes"
"          Time to Centroid      113.852 87.169 88.793 minutes"
"          Rainfall depth        68.266 68.266 68.266 mm"
"          Rainfall volume       13.00 79.84 92.84 c.m"
"          Rainfall losses       43.542 6.174 11.406 mm"
"          Runoff depth          24.724 62.092 56.860 mm"
"          Runoff volume         4.71 72.62 77.33 c.m"
"          Runoff coefficient     0.362 0.910 0.833 "
"          Maximum flow          0.002 0.051 0.051 c.m/sec"
" 40          HYDROGRAPH Add Runoff "
"          4 Add Runoff "
"          0.051 0.051 0.000 0.000"
" 40          HYDROGRAPH Copy to Outflow"
"          8 Copy to Outflow"
"          0.051 0.051 0.051 0.000"
" 40          HYDROGRAPH Combine 1"
"          6 Combine "
"          1 Node #"
"          Total"
"          Maximum flow          0.051 c.m/sec"
"          Hydrograph volume     77.330 c.m"
"          0.051 0.051 0.051 0.051"
" 40          HYDROGRAPH Start - New Tributary"
"          2 Start - New Tributary"
"          0.051 0.000 0.051 0.051"
" 33          CATCHMENT 202"
"          1 Triangular SCS"
"          1 Equal length"
"          1 SCS method"
"          202 To River Uncontrolled"
"          0.000 % Impervious"
"          0.010 Total Area"
"          8.000 Flow length"
"          30.000 Overland Slope"
"          0.010 Pervious Area"
"          8.000 Pervious length"
"          30.000 Pervious slope"
"          0.000 Impervious Area"
"          8.000 Impervious length"
"          30.000 Impervious slope"
"          0.250 Pervious Manning 'n'"
"          75.000 Pervious SCS Curve No."
"          0.355 Pervious Runoff coefficient"
"          0.100 Pervious Ia/S coefficient"

```

25 Year Post B

"	8.467	Pervious Initial abstraction"			
"	0.015	Impervious Manning 'n'"			
"	98.000	Impervious SCS Curve No."			
"	0.000	Impervious Runoff coefficient"			
"	0.100	Impervious Ia/S coefficient"			
"	0.518	Impervious Initial abstraction"			
"	0.002	0.000	0.051	0.051 c.m/sec"	
"	Catchment 202	Pervious	Impervious	Total Area	"
"	Surface Area	0.010	0.000	0.010	hectare"
"	Time of concentration	2.836	0.347	2.836	minutes"
"	Time to Centroid	98.136	85.221	98.136	minutes"
"	Rainfall depth	68.266	68.266	68.266	mm"
"	Rainfall volume	6.83	0.00	6.83	c.m"
"	Rainfall losses	44.015	13.504	44.015	mm"
"	Runoff depth	24.252	54.762	24.252	mm"
"	Runoff volume	2.43	0.00	2.43	c.m"
"	Runoff coefficient	0.355	0.000	0.355	"
"	Maximum flow	0.002	0.000	0.002	c.m/sec"
" 40	HYDROGRAPH Add Runoff "				
"	4 Add Runoff "				
"	0.002	0.002	0.051	0.051"	
" 40	HYDROGRAPH Copy to Outflow"				
"	8 Copy to Outflow"				
"	0.002	0.002	0.002	0.051"	
" 40	HYDROGRAPH Combine 1"				
"	6 Combine "				
"	1 Node #"				
"	Total"				
"	Maximum flow	0.052		c.m/sec"	
"	Hydrograph volume	79.755		c.m"	
"	0.002	0.002	0.002	0.052"	
" 40	HYDROGRAPH Start - New Tributary"				
"	2 Start - New Tributary"				
"	0.002	0.000	0.002	0.052"	
" 33	CATCHMENT 203"				
"	1 Triangular SCS"				
"	1 Equal length"				
"	1 SCS method"				
"	203 To ROW Uncontrolled"				
"	100.000 % Impervious"				
"	0.008 Total Area"				
"	4.000 Flow length"				
"	2.000 Overland Slope"				
"	0.000 Pervious Area"				
"	4.000 Pervious length"				
"	2.000 Pervious slope"				
"	0.008 Impervious Area"				
"	4.000 Impervious length"				

25 Year Post B

"	2.000	Impervious slope"			
"	0.250	Pervious Manning 'n'"			
"	75.000	Pervious SCS Curve No."			
"	0.000	Pervious Runoff coefficient"			
"	0.100	Pervious Ia/S coefficient"			
"	8.467	Pervious Initial abstraction"			
"	0.015	Impervious Manning 'n'"			
"	98.000	Impervious SCS Curve No."			
"	0.827	Impervious Runoff coefficient"			
"	0.100	Impervious Ia/S coefficient"			
"	0.518	Impervious Initial abstraction"			
"	0.004	0.000	0.002	0.052 c.m/sec"	
"	Catchment 203	Pervious	Impervious	Total Area	"
"	Surface Area	0.000	0.008	0.008	hectare"
"	Time of concentration	4.216	0.516	0.516	minutes"
"	Time to Centroid	99.932	85.693	85.693	minutes"
"	Rainfall depth	68.266	68.266	68.266	mm"
"	Rainfall volume	0.00	5.46	5.46	c.m"
"	Rainfall losses	43.778	11.785	11.785	mm"
"	Runoff depth	24.488	56.481	56.481	mm"
"	Runoff volume	0.00	4.52	4.52	c.m"
"	Runoff coefficient	0.000	0.827	0.827	"
"	Maximum flow	0.000	0.004	0.004	c.m/sec"
" 40	HYDROGRAPH Add Runoff "				
"	4 Add Runoff "				
"	0.004	0.004	0.002	0.052"	
" 40	HYDROGRAPH Copy to Outflow"				
"	8 Copy to Outflow"				
"	0.004	0.004	0.004	0.052"	
" 40	HYDROGRAPH Combine 1"				
"	6 Combine "				
"	1 Node #"				
"	Total"				
"	Maximum flow	0.056		c.m/sec"	
"	Hydrograph volume	84.274		c.m"	
"	0.004	0.004	0.004	0.056"	
" 40	HYDROGRAPH Confluence 1"				
"	7 Confluence "				
"	1 Node #"				
"	Total"				
"	Maximum flow	0.056		c.m/sec"	
"	Hydrograph volume	84.274		c.m"	
"	0.004	0.056	0.004	0.000"	
" 38	START/RE-START TOTALS 1"				
"	3 Runoff Totals on EXIT"				
"	Total Catchment area		0.154	hectare"	
"	Total Impervious area		0.125	hectare"	
"	Total % impervious		81.143"		

" 19

EXIT"

25 Year Post B

```

                    50 Year Post B
"          MIDUSS Output ----->"
"          MIDUSS version          Version 2.25 rev. 473"
"          MIDUSS created          Sunday, February 7, 2010"
"          10 Units used:          ie METRIC"
"          Job folder:             Q:\48790\100\MIDUSS"
"          Output filename:        50 Year Post B.out"
"          Licensee name:          A"
"          Company                 Microsoft"
"          Date & Time last used:  6/15/2021 at 5:23:33 PM"
" 31          TIME PARAMETERS"
"          5.000 Time Step"
"          180.000 Max. Storm length"
"          1500.000 Max. Hydrograph"
" 32          STORM Chicago storm"
"          1 Chicago storm"
"          3886.000 Coefficient A"
"          16.000 Constant B"
"          0.950 Exponent C"
"          0.400 Fraction R"
"          180.000 Duration"
"          1.000 Time step multiplier"
"          Maximum intensity      215.802 mm/hr"
"          Total depth            77.647 mm"
"          6 050hyd Hydrograph extension used in this file"
" 33          CATCHMENT 201"
"          1 Triangular SCS"
"          1 Equal length"
"          1 SCS method"
"          201 To OGS to River"
"          86.000 % Impervious"
"          0.136 Total Area"
"          55.000 Flow length"
"          5.000 Overland Slope"
"          0.019 Pervious Area"
"          55.000 Pervious length"
"          5.000 Pervious slope"
"          0.117 Impervious Area"
"          55.000 Impervious length"
"          5.000 Impervious slope"
"          0.250 Pervious Manning 'n'"
"          75.000 Pervious SCS Curve No."
"          0.400 Pervious Runoff coefficient"
"          0.100 Pervious Ia/S coefficient"
"          8.467 Pervious Initial abstraction"
"          0.015 Impervious Manning 'n'"
"          98.000 Impervious SCS Curve No."
"          0.919 Impervious Runoff coefficient"
"          0.100 Impervious Ia/S coefficient"

```

```

                    50 Year Post B
"          0.518 Impervious Initial abstraction"
"          0.059 Pervious          0.000          0.000          0.000 c.m/sec"
"          Catchment 201          Pervious          Impervious          Total Area "
"          Surface Area          0.019          0.117          0.136          hectare"
"          Time of concentration  14.004          1.797          2.604          minutes"
"          Time to Centroid      111.160        86.644        88.266        minutes"
"          Rainfall depth        77.647        77.647        77.647        mm"
"          Rainfall volume       14.78         90.82         105.60        c.m"
"          Rainfall losses       46.596        6.287        11.931        mm"
"          Runoff depth          31.051        71.360        65.717        mm"
"          Runoff volume         5.91         83.46         89.37         c.m"
"          Runoff coefficient     0.400        0.919        0.846         "
"          Maximum flow          0.003        0.058        0.059         c.m/sec"
" 40          HYDROGRAPH Add Runoff "
"          4 Add Runoff "
"          0.059          0.059          0.000          0.000"
" 40          HYDROGRAPH Copy to Outflow"
"          8 Copy to Outflow"
"          0.059          0.059          0.059          0.000"
" 40          HYDROGRAPH Combine 1"
"          6 Combine "
"          1 Node #"
"          Total"
"          Maximum flow          0.059          c.m/sec"
"          Hydrograph volume     89.375        c.m"
"          0.059          0.059          0.059          0.059"
" 40          HYDROGRAPH Start - New Tributary"
"          2 Start - New Tributary"
"          0.059          0.000          0.059          0.059"
" 33          CATCHMENT 202"
"          1 Triangular SCS"
"          1 Equal length"
"          1 SCS method"
"          202 To River Uncontrolled"
"          0.000 % Impervious"
"          0.010 Total Area"
"          8.000 Flow length"
"          30.000 Overland Slope"
"          0.010 Pervious Area"
"          8.000 Pervious length"
"          30.000 Pervious slope"
"          0.000 Impervious Area"
"          8.000 Impervious length"
"          30.000 Impervious slope"
"          0.250 Pervious Manning 'n'"
"          75.000 Pervious SCS Curve No."
"          0.393 Pervious Runoff coefficient"
"          0.100 Pervious Ia/S coefficient"

```

50 Year Post B

"	8.467	Pervious Initial abstraction"			
"	0.015	Impervious Manning 'n'"			
"	98.000	Impervious SCS Curve No."			
"	0.000	Impervious Runoff coefficient"			
"	0.100	Impervious Ia/S coefficient"			
"	0.518	Impervious Initial abstraction"			
"	0.002	0.000	0.059	0.059 c.m/sec"	
"	Catchment 202	Pervious	Impervious	Total Area	"
"	Surface Area	0.010	0.000	0.010	hectare"
"	Time of concentration	2.573	0.330	2.573	minutes"
"	Time to Centroid	96.770	84.736	96.770	minutes"
"	Rainfall depth	77.647	77.647	77.647	mm"
"	Rainfall volume	7.76	0.00	7.76	c.m"
"	Rainfall losses	47.096	14.952	47.095	mm"
"	Runoff depth	30.552	62.695	30.552	mm"
"	Runoff volume	3.06	0.00	3.06	c.m"
"	Runoff coefficient	0.393	0.000	0.393	"
"	Maximum flow	0.002	0.000	0.002	c.m/sec"
" 40	HYDROGRAPH Add Runoff "				
"	4 Add Runoff "				
"	0.002	0.002	0.059	0.059"	
" 40	HYDROGRAPH Copy to Outflow"				
"	8 Copy to Outflow"				
"	0.002	0.002	0.002	0.059"	
" 40	HYDROGRAPH Combine 1"				
"	6 Combine "				
"	1 Node #"				
"	Total"				
"	Maximum flow	0.060		c.m/sec"	
"	Hydrograph volume	92.430		c.m"	
"	0.002	0.002	0.002	0.060"	
" 40	HYDROGRAPH Start - New Tributary"				
"	2 Start - New Tributary"				
"	0.002	0.000	0.002	0.060"	
" 33	CATCHMENT 203"				
"	1 Triangular SCS"				
"	1 Equal length"				
"	1 SCS method"				
"	203 To ROW Uncontrolled"				
"	100.000 % Impervious"				
"	0.008 Total Area"				
"	4.000 Flow length"				
"	2.000 Overland Slope"				
"	0.000 Pervious Area"				
"	4.000 Pervious length"				
"	2.000 Pervious slope"				
"	0.008 Impervious Area"				
"	4.000 Impervious length"				

50 Year Post B

"	2.000	Impervious slope"			
"	0.250	Pervious Manning 'n'"			
"	75.000	Pervious SCS Curve No."			
"	0.000	Pervious Runoff coefficient"			
"	0.100	Pervious Ia/S coefficient"			
"	8.467	Pervious Initial abstraction"			
"	0.015	Impervious Manning 'n'"			
"	98.000	Impervious SCS Curve No."			
"	0.831	Impervious Runoff coefficient"			
"	0.100	Impervious Ia/S coefficient"			
"	0.518	Impervious Initial abstraction"			
"	0.004	0.000	0.002	0.060 c.m/sec"	
"	Catchment 203	Pervious	Impervious	Total Area	"
"	Surface Area	0.000	0.008	0.008	hectare"
"	Time of concentration	3.825	0.491	0.491	minutes"
"	Time to Centroid	98.561	85.235	85.235	minutes"
"	Rainfall depth	77.647	77.647	77.647	mm"
"	Rainfall volume	0.00	6.21	6.21	c.m"
"	Rainfall losses	47.145	13.130	13.130	mm"
"	Runoff depth	30.503	64.517	64.517	mm"
"	Runoff volume	0.00	5.16	5.16	c.m"
"	Runoff coefficient	0.000	0.831	0.831	"
"	Maximum flow	0.000	0.004	0.004	c.m/sec"
" 40	HYDROGRAPH Add Runoff "				
"	4 Add Runoff "				
"	0.004	0.004	0.002	0.060"	
" 40	HYDROGRAPH Copy to Outflow"				
"	8 Copy to Outflow"				
"	0.004	0.004	0.004	0.060"	
" 40	HYDROGRAPH Combine 1"				
"	6 Combine "				
"	1 Node #"				
"	Total"				
"	Maximum flow	0.064		c.m/sec"	
"	Hydrograph volume	97.591		c.m"	
"	0.004	0.004	0.004	0.064"	
" 40	HYDROGRAPH Confluence 1"				
"	7 Confluence "				
"	1 Node #"				
"	Total"				
"	Maximum flow	0.064		c.m/sec"	
"	Hydrograph volume	97.591		c.m"	
"	0.004	0.064	0.004	0.000"	
" 38	START/RE-START TOTALS 1"				
"	3 Runoff Totals on EXIT"				
"	Total Catchment area		0.154	hectare"	
"	Total Impervious area		0.125	hectare"	
"	Total % impervious		81.143"		

" 19

EXIT"

50 Year Post B

```

100 Year Post B
MIDUSS Output ----->
MIDUSS version          Version 2.25 rev. 473"
MIDUSS created          Sunday, February 7, 2010"
10 Units used:          ie METRIC"
Job folder:             Q:\48790\100\MIDUSS"
Output filename:        100 Year Post B.out"
Licensee name:          A"
Company                 Microsoft"
Date & Time last used:  6/15/2021 at 5:24:39 PM"
31 TIME PARAMETERS"
5.000 Time Step"
180.000 Max. Storm length"
1500.000 Max. Hydrograph"
32 STORM Chicago storm"
1 Chicago storm"
4688.000 Coefficient A"
17.000 Constant B"
0.962 Exponent C"
0.400 Fraction R"
180.000 Duration"
1.000 Time step multiplier"
Maximum intensity      239.354 mm/hr"
Total depth            87.079 mm"
6 100hyd Hydrograph extension used in this file"
33 CATCHMENT 201"
1 Triangular SCS"
1 Equal length"
1 SCS method"
201 To OGS to River"
86.000 % Impervious"
0.136 Total Area"
55.000 Flow length"
5.000 Overland Slope"
0.019 Pervious Area"
55.000 Pervious length"
5.000 Pervious slope"
0.117 Impervious Area"
55.000 Impervious length"
5.000 Impervious slope"
0.250 Pervious Manning 'n'"
75.000 Pervious SCS Curve No."
0.433 Pervious Runoff coefficient"
0.100 Pervious Ia/S coefficient"
8.467 Pervious Initial abstraction"
0.015 Impervious Manning 'n'"
98.000 Impervious SCS Curve No."
0.926 Impervious Runoff coefficient"
0.100 Impervious Ia/S coefficient"

```

```

100 Year Post B
0.518 Impervious Initial abstraction"
0.066 0.000 0.000 0.000 c.m/sec"
Catchment 201 Pervious Impervious Total Area "
Surface Area 0.019 0.117 0.136 hectare"
Time of concentration 12.909 1.721 2.513 minutes"
Time to Centroid 109.018 86.221 87.834 minutes"
Rainfall depth 87.079 87.079 87.079 mm"
Rainfall volume 16.58 101.85 118.43 c.m"
Rainfall losses 49.357 6.436 12.445 mm"
Runoff depth 37.722 80.644 74.634 mm"
Runoff volume 7.18 94.32 101.50 c.m"
Runoff coefficient 0.433 0.926 0.857 "
Maximum flow 0.003 0.066 0.066 c.m/sec"
40 HYDROGRAPH Add Runoff "
4 Add Runoff "
0.066 0.066 0.000 0.000"
40 HYDROGRAPH Copy to Outflow"
8 Copy to Outflow"
0.066 0.066 0.066 0.000"
40 HYDROGRAPH Combine 1"
6 Combine "
1 Node #"
Total"
Maximum flow 0.066 c.m/sec"
Hydrograph volume 101.503 c.m"
0.066 0.066 0.066 0.066"
40 HYDROGRAPH Start - New Tributary"
2 Start - New Tributary"
0.066 0.000 0.066 0.066"
33 CATCHMENT 202"
1 Triangular SCS"
1 Equal length"
1 SCS method"
202 To River Uncontrolled"
0.000 % Impervious"
0.010 Total Area"
8.000 Flow length"
30.000 Overland Slope"
0.010 Pervious Area"
8.000 Pervious length"
30.000 Pervious slope"
0.000 Impervious Area"
8.000 Impervious length"
30.000 Impervious slope"
0.250 Pervious Manning 'n'"
75.000 Pervious SCS Curve No."
0.427 Pervious Runoff coefficient"
0.100 Pervious Ia/S coefficient"

```

```

"      100 Year Post B
"      8.467 Pervious Initial abstraction"
"      0.015 Impervious Manning 'n'"
"      98.000 Impervious SCS Curve No."
"      0.000 Impervious Runoff coefficient"
"      0.100 Impervious Ia/S coefficient"
"      0.518 Impervious Initial abstraction"
"      0.002 0.000 0.066 0.066 c.m/sec"
"      Catchment 202 Pervious Impervious Total Area "
"      Surface Area 0.010 0.000 0.010 hectare"
"      Time of concentration 2.372 0.316 2.372 minutes"
"      Time to Centroid 95.700 84.344 95.700 minutes"
"      Rainfall depth 87.079 87.079 87.079 mm"
"      Rainfall volume 8.71 0.00 8.71 c.m"
"      Rainfall losses 49.929 16.380 49.929 mm"
"      Runoff depth 37.150 70.699 37.150 mm"
"      Runoff volume 3.72 0.00 3.72 c.m"
"      Runoff coefficient 0.427 0.000 0.427 "
"      Maximum flow 0.002 0.000 0.002 c.m/sec"
" 40 HYDROGRAPH Add Runoff "
" 4 Add Runoff "
"      0.002 0.002 0.066 0.066"
" 40 HYDROGRAPH Copy to Outflow"
" 8 Copy to Outflow"
"      0.002 0.002 0.002 0.066"
" 40 HYDROGRAPH Combine 1"
" 6 Combine "
" 1 Node #"
" Total"
" Maximum flow 0.068 c.m/sec"
" Hydrograph volume 105.218 c.m"
"      0.002 0.002 0.002 0.068"
" 40 HYDROGRAPH Start - New Tributary"
" 2 Start - New Tributary"
"      0.002 0.000 0.002 0.068"
" 33 CATCHMENT 203"
" 1 Triangular SCS"
" 1 Equal length"
" 1 SCS method"
" 203 To ROW Uncontrolled"
" 100.000 % Impervious"
" 0.008 Total Area"
" 4.000 Flow length"
" 2.000 Overland Slope"
" 0.000 Pervious Area"
" 4.000 Pervious length"
" 2.000 Pervious slope"
" 0.008 Impervious Area"
" 4.000 Impervious length"

```

```

"      100 Year Post B
"      2.000 Impervious slope"
"      0.250 Pervious Manning 'n'"
"      75.000 Pervious SCS Curve No."
"      0.000 Pervious Runoff coefficient"
"      0.100 Pervious Ia/S coefficient"
"      8.467 Pervious Initial abstraction"
"      0.015 Impervious Manning 'n'"
"      98.000 Impervious SCS Curve No."
"      0.833 Impervious Runoff coefficient"
"      0.100 Impervious Ia/S coefficient"
"      0.518 Impervious Initial abstraction"
"      0.004 0.000 0.002 0.068 c.m/sec"
"      Catchment 203 Pervious Impervious Total Area "
"      Surface Area 0.000 0.008 0.008 hectare"
"      Time of concentration 3.526 0.470 0.470 minutes"
"      Time to Centroid 97.400 84.859 84.859 minutes"
"      Rainfall depth 87.079 87.079 87.079 mm"
"      Rainfall volume 0.00 6.97 6.97 c.m"
"      Rainfall losses 50.131 14.538 14.538 mm"
"      Runoff depth 36.948 72.542 72.542 mm"
"      Runoff volume 0.00 5.80 5.80 c.m"
"      Runoff coefficient 0.000 0.833 0.833 "
"      Maximum flow 0.000 0.004 0.004 c.m/sec"
" 40 HYDROGRAPH Add Runoff "
" 4 Add Runoff "
"      0.004 0.004 0.002 0.068"
" 40 HYDROGRAPH Copy to Outflow"
" 8 Copy to Outflow"
"      0.004 0.004 0.004 0.068"
" 40 HYDROGRAPH Combine 1"
" 6 Combine "
" 1 Node #"
" Total"
" Maximum flow 0.073 c.m/sec"
" Hydrograph volume 111.021 c.m"
"      0.004 0.004 0.004 0.073"
" 40 HYDROGRAPH Confluence 1"
" 7 Confluence "
" 1 Node #"
" Total"
" Maximum flow 0.073 c.m/sec"
" Hydrograph volume 111.021 c.m"
"      0.004 0.073 0.004 0.000"
" 38 START/RE-START TOTALS 1"
" 3 Runoff Totals on EXIT"
" Total Catchment area 0.154 hectare"
" Total Impervious area 0.125 hectare"
" Total % impervious 81.143"

```


" 19

EXIT"

100 Year Post B

Appendix F

Stormceptor Sizing Output

Stormceptor® EF Sizing Report

STORMCEPTOR®

ESTIMATED NET ANNUAL SEDIMENT (TSS) LOAD REDUCTION

06/15/2021

Province:	Ontario
City:	Fergus
Nearest Rainfall Station:	WATERLOO WELLINGTON AP
NCDC Rainfall Station Id:	9387
Years of Rainfall Data:	34

Project Name:	350 St Andrew St W
Project Number:	45433
Designer Name:	Christine Metrie
Designer Company:	MTE Consultants
Designer Email:	cmetrie@mte85.com
Designer Phone:	519-743-6500
EOR Name:	
EOR Company:	
EOR Email:	
EOR Phone:	

Site Name:	
------------	--

Drainage Area (ha):	0.14
% Imperviousness:	86.00

Runoff Coefficient 'c': 0.81

Particle Size Distribution:	Fine
Target TSS Removal (%):	80.0

Required Water Quality Runoff Volume Capture (%):	90.00
Estimated Water Quality Flow Rate (L/s):	4.48
Oil / Fuel Spill Risk Site?	Yes
Upstream Flow Control?	No
Peak Conveyance (maximum) Flow Rate (L/s):	
Site Sediment Transport Rate (kg/ha/yr):	

Net Annual Sediment (TSS) Load Reduction Sizing Summary	
Stormceptor Model	TSS Removal Provided (%)
EFO4	88
EFO6	91
EFO8	92
EFO10	92
EFO12	92

Recommended Stormceptor EFO Model: EFO4
Estimated Net Annual Sediment (TSS) Load Reduction (%): 88
Water Quality Runoff Volume Capture (%): > 90



Stormceptor® EF Sizing Report

THIRD-PARTY TESTING AND VERIFICATION

► **Stormceptor® EF and Stormceptor® EFO** are the latest evolutions in the Stormceptor® oil-grit separator (OGS) technology series, and are designed to remove a wide variety of pollutants from stormwater and snowmelt runoff. These technologies have been third-party tested in accordance with the Canadian ETV **Procedure for Laboratory Testing of Oil-Grit Separators** and performance has been third-party verified in accordance with the **ISO 14034 Environmental Technology Verification (ETV)** protocol.

PERFORMANCE

► **Stormceptor® EF and EFO** remove stormwater pollutants through gravity separation and floatation, and feature a patent-pending design that generates positive removal of total suspended solids (TSS) throughout each storm event, including high-intensity storms. Captured pollutants include sediment, free oils, and sediment-bound pollutants such as nutrients, heavy metals, and petroleum hydrocarbons. Stormceptor is sized to remove a high level of TSS from the frequent rainfall events that contribute the vast majority of annual runoff volume and pollutant load. The technology incorporates an internal bypass to convey excessive stormwater flows from high-intensity storms through the device without resuspension and washout (scour) of previously captured pollutants. Proper routine maintenance ensures high pollutant removal performance and protection of downstream waterways.

PARTICLE SIZE DISTRIBUTION (PSD)

► The **Canadian ETV PSD** shown in the table below was used, or in part, for this sizing. This is the identical PSD that is referenced in the Canadian ETV **Procedure for Laboratory Testing of Oil-Grit Separators** for both sediment removal testing and scour testing. The Canadian ETV PSD contains a wide range of particle sizes in the sand and silt fractions, and is considered reasonably representative of the particle size fractions found in typical urban stormwater runoff.

Particle Size (µm)	Percent Less Than	Particle Size Fraction (µm)	Percent
1000	100	500-1000	5
500	95	250-500	5
250	90	150-250	15
150	75	100-150	15
100	60	75-100	10
75	50	50-75	5
50	45	20-50	10
20	35	8-20	15
8	20	5-8	10
5	10	2-5	5
2	5	<2	5

Stormceptor®EF Sizing Report


Rainfall Intensity (mm / hr)	Percent Rainfall Volume (%)	Cumulative Rainfall Volume (%)	Flow Rate (L/s)	Flow Rate (L/min)	Surface Loading Rate (L/min/m²)	Removal Efficiency (%)	Incremental Removal (%)	Cumulative Removal (%)
1	49.9	49.9	0.32	19.0	16.0	93	46.4	46.4
2	7.0	56.9	0.64	38.0	32.0	93	6.5	52.9
3	7.0	63.9	0.95	57.0	48.0	93	6.5	59.4
4	4.4	68.3	1.27	76.0	64.0	91	4.0	63.4
5	3.2	71.5	1.59	95.0	79.0	89	2.8	66.3
6	3.5	75.0	1.91	114.0	95.0	88	3.1	69.4
7	3.1	78.1	2.22	133.0	111.0	86	2.7	72.0
8	2.3	80.4	2.54	152.0	127.0	85	1.9	74.0
9	1.9	82.3	2.86	171.0	143.0	83	1.6	75.5
10	2.0	84.3	3.18	191.0	159.0	81	1.6	77.2
11	1.8	86.1	3.49	210.0	175.0	79	1.4	78.6
12	1.4	87.5	3.81	229.0	191.0	77	1.1	79.7
13	1.3	88.8	4.13	248.0	206.0	76	1.0	80.7
14	1.1	89.9	4.45	267.0	222.0	74	0.8	81.5
15	1.1	91.0	4.76	286.0	238.0	73	0.8	82.3
16	0.8	91.8	5.08	305.0	254.0	72	0.6	82.8
17	1.0	92.8	5.40	324.0	270.0	70	0.7	83.5
18	0.9	93.7	5.72	343.0	286.0	69	0.6	84.2
19	0.7	94.4	6.03	362.0	302.0	67	0.5	84.6
20	0.8	95.2	6.35	381.0	318.0	66	0.5	85.2
21	0.6	95.8	6.67	400.0	333.0	64	0.4	85.5
22	0.5	96.3	6.99	419.0	349.0	63	0.3	85.9
23	0.4	96.7	7.30	438.0	365.0	62	0.2	86.1
24	0.2	96.9	7.62	457.0	381.0	60	0.1	86.2
25	0.2	97.1	7.94	476.0	397.0	59	0.1	86.3

Stormceptor®EF Sizing Report


Rainfall Intensity (mm / hr)	Percent Rainfall Volume (%)	Cumulative Rainfall Volume (%)	Flow Rate (L/s)	Flow Rate (L/min)	Surface Loading Rate (L/min/m ²)	Removal Efficiency (%)	Incremental Removal (%)	Cumulative Removal (%)
26	0.3	97.4	8.26	495.0	413.0	58	0.2	86.5
27	0.2	97.6	8.57	514.0	429.0	57	0.1	86.6
28	0.1	97.7	8.89	534.0	445.0	57	0.1	86.7
29	0.2	97.9	9.21	553.0	461.0	56	0.1	86.8
30	0.1	98.0	9.53	572.0	476.0	56	0.1	86.9
31	0.2	98.2	9.85	591.0	492.0	55	0.1	87.0
32	0.0	98.2	10.16	610.0	508.0	55	0.0	87.0
33	0.1	98.3	10.48	629.0	524.0	54	0.1	87.0
34	0.1	98.4	10.80	648.0	540.0	54	0.1	87.1
35	0.0	98.4	11.12	667.0	556.0	54	0.0	87.1
36	0.1	98.5	11.43	686.0	572.0	53	0.1	87.1
37	0.0	98.5	11.75	705.0	588.0	53	0.0	87.1
38	0.2	98.7	12.07	724.0	603.0	52	0.1	87.2
39	0.2	98.9	12.39	743.0	619.0	52	0.1	87.3
40	0.1	99.0	12.70	762.0	635.0	52	0.1	87.4
41	0.1	99.1	13.02	781.0	651.0	52	0.1	87.4
42	0.0	99.1	13.34	800.0	667.0	52	0.0	87.4
43	0.0	99.1	13.66	819.0	683.0	52	0.0	87.4
44	0.1	99.2	13.97	838.0	699.0	52	0.1	87.5
45	0.0	99.2	14.29	857.0	715.0	51	0.0	87.5
46	0.1	99.3	14.61	877.0	730.0	51	0.1	87.5
47	0.0	99.3	14.93	896.0	746.0	51	0.0	87.5
48	0.0	99.3	15.24	915.0	762.0	51	0.0	87.5
49	0.0	99.3	15.56	934.0	778.0	51	0.0	87.5
50	0.1	99.4	15.88	953.0	794.0	51	0.1	87.6
Estimated Net Annual Sediment (TSS) Load Reduction =								88 %

Stormceptor® EF Sizing Report

RAINFALL DATA FROM WATERLOO WELLINGTON AP RAINFALL STATION

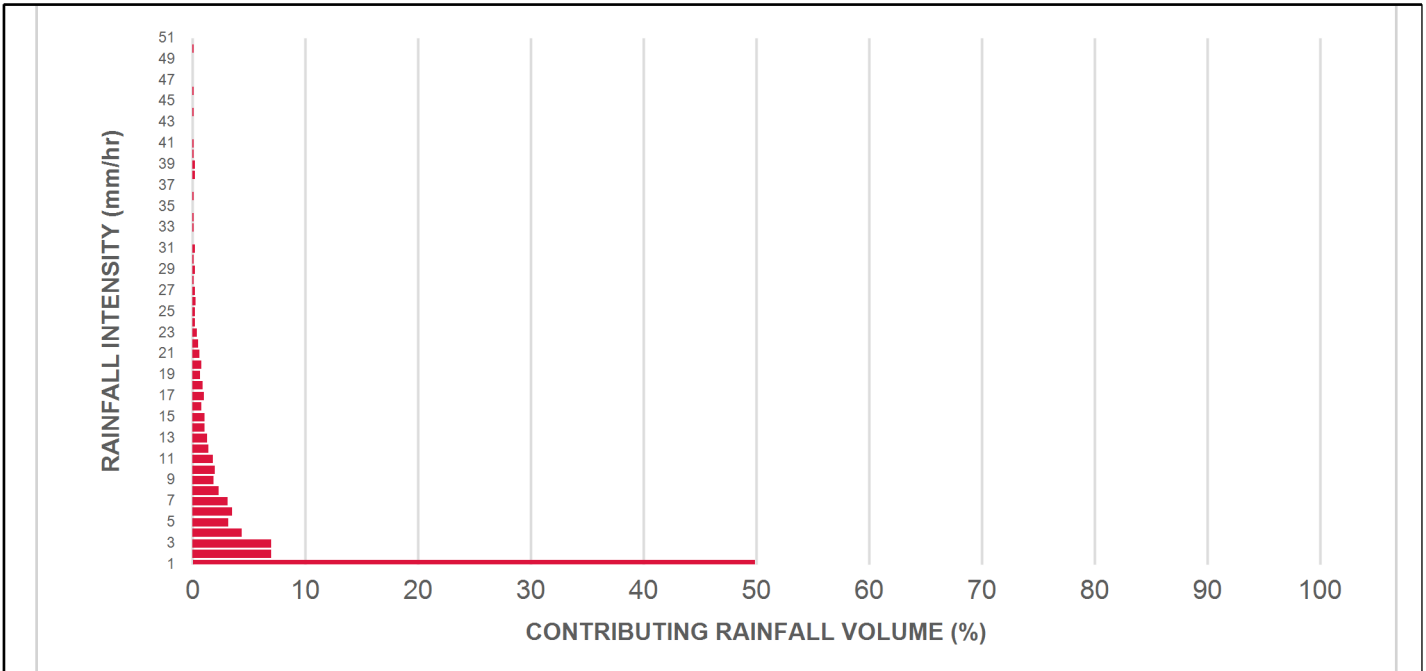

INCREMENTAL AND CUMULATIVE TSS REMOVAL FOR THE RECOMMENDED STORMCEPTOR® MODEL

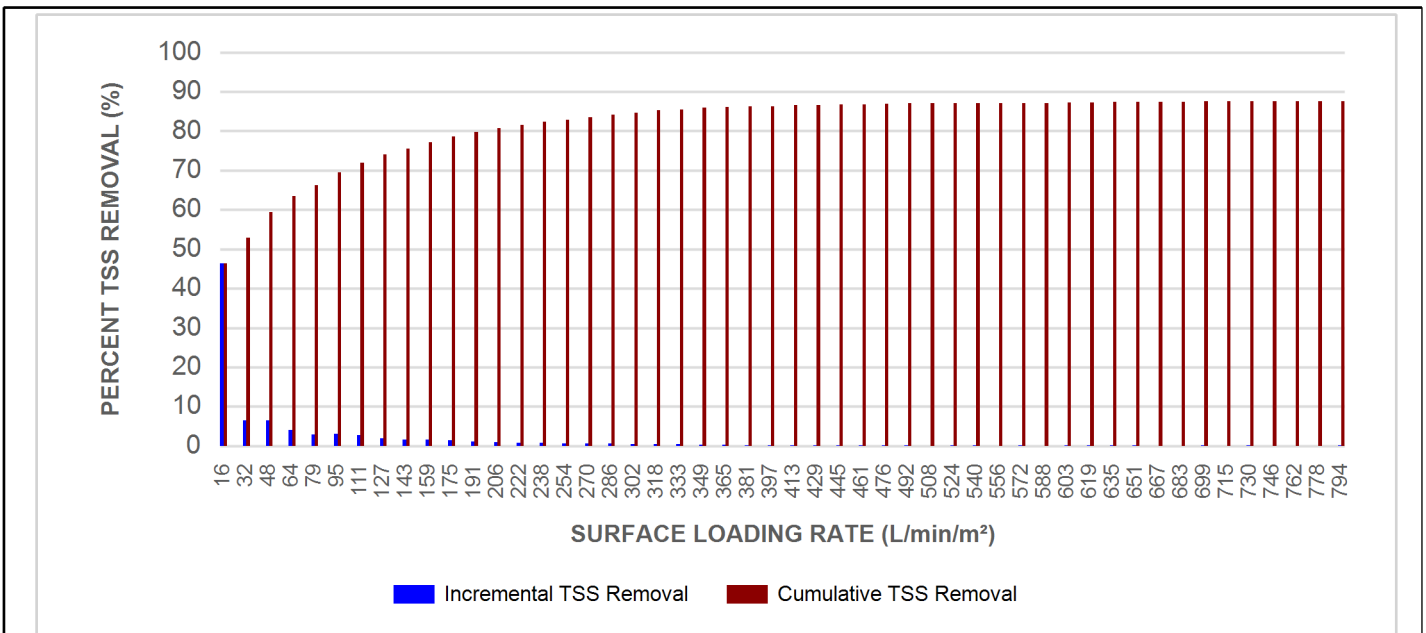

Stormceptor® **EF** Sizing Report

Maximum Pipe Diameter / Peak Conveyance

Stormceptor EF / EFO	Model Diameter		Min Angle Inlet / Outlet Pipes	Max Inlet Pipe Diameter		Max Outlet Pipe Diameter		Peak Conveyance Flow Rate	
	(m)	(ft)		(mm)	(in)	(mm)	(in)	(L/s)	(cfs)
EF4 / EFO4	1.2	4	90	609	24	609	24	425	15
EF6 / EFO6	1.8	6	90	914	36	914	36	990	35
EF8 / EFO8	2.4	8	90	1219	48	1219	48	1700	60
EF10 / EFO10	3.0	10	90	1828	72	1828	72	2830	100
EF12 / EFO12	3.6	12	90	1828	72	1828	72	2830	100

SCOUR PREVENTION AND ONLINE CONFIGURATION


► Stormceptor® EF and EFO feature an internal bypass and superior scour prevention technology that have been demonstrated in third-party testing according to the scour testing provisions of the Canadian ETV **Procedure for Laboratory Testing of Oil-Grit Separators**, and the exceptional scour test performance has been third-party verified in accordance with the ISO 14034 ETV protocol. As a result, Stormceptor EF and EFO are approved for online installation, eliminating the need for costly additional bypass structures, piping, and installation expense.

DESIGN FLEXIBILITY


► Stormceptor® EF and EFO offers design flexibility in one simplified platform, accepting stormwater flow from a single inlet pipe or multiple inlet pipes, and/or surface runoff through an inlet grate. The device can also serve as a junction structure, accommodate a 90-degree inlet-to-outlet bend angle, and can be modified to ensure performance in submerged conditions.

OIL CAPTURE AND RETENTION

► While Stormceptor® EF will capture and retain oil from dry weather spills and low intensity runoff, Stormceptor® EFO has demonstrated superior oil capture and greater than 99% oil retention in third-party testing according to the light liquid re-entrainment testing provisions of the Canadian ETV **Procedure for Laboratory Testing of Oil-Grit Separators**. Stormceptor EFO is recommended for sites where oil capture and retention is a requirement.

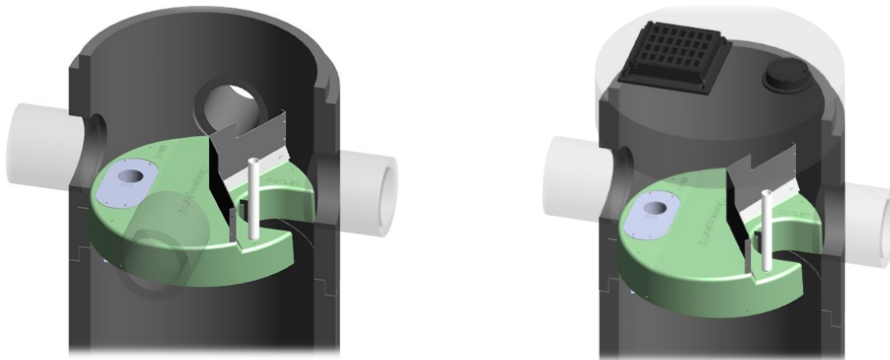

Stormceptor® EF Sizing Report

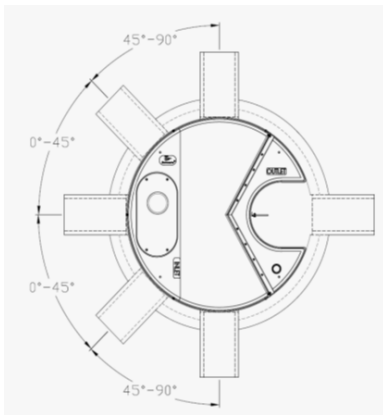

INLET-TO-OUTLET DROP

Elevation differential between inlet and outlet pipe inverts is dictated by the angle at which the inlet pipe(s) enters the unit.

0° - 45° : The inlet pipe is 1-inch (25mm) higher than the outlet pipe.

45° - 90° : The inlet pipe is 2-inches (50mm) higher than the outlet pipe.

HEAD LOSS

The head loss through Stormceptor EF is similar to that of a 60-degree bend structure. The applicable K value for calculating minor losses through the unit is 1.1.

For submerged conditions the applicable K value is 3.0.

Pollutant Capacity

Stormceptor EF / EFO	Model Diameter		Depth (Outlet Pipe Invert to Sump Floor)		Oil Volume		Recommended Sediment Maintenance Depth *		Maximum Sediment Volume *		Maximum Sediment Mass **	
	(m)	(ft)	(m)	(ft)	(L)	(Gal)	(mm)	(in)	(L)	(ft³)	(kg)	(lb)
EF4 / EFO4	1.2	4	1.52	5.0	265	70	203	8	1190	42	1904	5250
EF6 / EFO6	1.8	6	1.93	6.3	610	160	305	12	3470	123	5552	15375
EF8 / EFO8	2.4	8	2.59	8.5	1070	280	610	24	8780	310	14048	38750
EF10 / EFO10	3.0	10	3.25	10.7	1670	440	610	24	17790	628	28464	78500
EF12 / EFO12	3.6	12	3.89	12.8	2475	655	610	24	31220	1103	49952	137875

*Increased sump depth may be added to increase sediment storage capacity

** Average density of wet packed sediment in sump = 1.6 kg/L (100 lb/ft³)

Feature	Benefit	Feature Appeals To
Patent-pending enhanced flow treatment and scour prevention technology	Superior, verified third-party performance	Regulator, Specifying & Design Engineer
Third-party verified light liquid capture and retention for EFO version	Proven performance for fuel/oil hotspot locations	Regulator, Specifying & Design Engineer, Site Owner
Functions as bend, junction or inlet structure	Design flexibility	Specifying & Design Engineer
Minimal drop between inlet and outlet	Site installation ease	Contractor
Large diameter outlet riser for inspection and maintenance	Easy maintenance access from grade	Maintenance Contractor & Site Owner

STANDARD STORMCEPTOR EF/EFO DRAWINGS

For standard details, please visit <http://www.imbriumsystems.com/stormwater-treatment-solutions/stormceptor-ef>

STANDARD STORMCEPTOR EF/EFO SPECIFICATION

For specifications, please visit <http://www.imbriumsystems.com/stormwater-treatment-solutions/stormceptor-ef>

Stormceptor® **EF** Sizing Report

**STANDARD PERFORMANCE SPECIFICATION FOR
“OIL GRIT SEPARATOR” (OGS) STORMWATER QUALITY TREATMENT DEVICE**

PART 1 – GENERAL

1.1 WORK INCLUDED

This section specifies requirements for selecting, sizing, and designing an underground Oil Grit Separator (OGS) device for stormwater quality treatment, with third-party testing results and a Statement of Verification in accordance with ISO 14034 Environmental Management – Environmental Technology Verification (ETV).

1.2 REFERENCE STANDARDS & PROCEDURES

ISO 14034:2016 Environmental management – Environmental technology verification (ETV)

Canadian Environmental Technology Verification (ETV) Program’s **Procedure for Laboratory Testing of Oil-Grit Separators**

1.3 SUBMITTALS

1.3.1 All submittals, including sizing reports & shop drawings, shall be submitted upon request with each order to the contractor then forwarded to the Engineer of Record for review and acceptance. Shop drawings shall detail all OGS components, elevations, and sequence of construction.

1.3.2 Alternative devices shall have features identical to or greater than the specified device, including: treatment chamber diameter, treatment chamber wet volume, sediment storage volume, and oil storage volume.

1.3.3 Unless directed otherwise by the Engineer of Record, OGS stormwater quality treatment product substitutions or alternatives submitted within ten days prior to project bid shall not be accepted. All alternatives or substitutions submitted shall be signed and sealed by a local registered Professional Engineer, based on the exact same criteria detailed in Section 3, in entirety, subject to review and approval by the Engineer of Record.

PART 2 – PRODUCTS

2.1 OGS POLLUTANT STORAGE

The OGS device shall include a sump for sediment storage, and a protected volume for the capture and storage of petroleum hydrocarbons and buoyant gross pollutants. The minimum sediment & petroleum hydrocarbon storage capacity shall be as follows:

2.1.1	4 ft (1219 mm) Diameter OGS Units:	1.19 m ³ sediment / 265 L oil
	6 ft (1829 mm) Diameter OGS Units:	3.48 m ³ sediment / 609 L oil
	8 ft (2438 mm) Diameter OGS Units:	8.78 m ³ sediment / 1,071 L oil
	10 ft (3048 mm) Diameter OGS Units:	17.78 m ³ sediment / 1,673 L oil
	12 ft (3657 mm) Diameter OGS Units:	31.23 m ³ sediment / 2,476 L oil

PART 3 – PERFORMANCE & DESIGN

3.1 GENERAL

The OGS stormwater quality treatment device shall be verified in accordance with ISO 14034:2016 Environmental management – Environmental technology verification (ETV). The OGS stormwater quality treatment device shall



Stormceptor®EF Sizing Report

remove oil, sediment and gross pollutants from stormwater runoff during frequent wet weather events, and retain these pollutants during less frequent high flow wet weather events below the insert within the OGS for later removal during maintenance. The Manufacturer shall have at least ten (10) years of local experience, history and success in engineering design, manufacturing and production and supply of OGS stormwater quality treatment device systems, acceptable to the Engineer of Record.

3.2 SIZING METHODOLOGY

The OGS device shall be engineered, designed and sized to provide stormwater quality treatment based on treating a minimum of 90 percent of the average annual runoff volume and a minimum removal of an annual average 60% of the sediment (TSS) load based on the Particle Size Distribution (PSD) specified in the sizing report for the specified device. Sizing shall be determined using historical rainfall data and a sediment removal performance curve derived from the actual third-party verified laboratory testing data. The OGS device shall also have sufficient annual sediment storage capacity as specified and calculated in Section 2.1.

3.3 CANADIAN ETV or ISO 14034 ETV VERIFICATION OF SCOUR TESTING

The OGS device shall have Canadian ETV or ISO 14034 ETV Verification of third-party scour testing conducted in accordance with the Canadian ETV Program's **Procedure for Laboratory Testing of Oil-Grit Separators**.

3.3.1 To be acceptable for on-line installation, the OGS device must demonstrate an average scour test effluent concentration less than 10 mg/L at each surface loading rate tested, up to and including 2600 L/min/m².

3.4 LIGHT LIQUID RE-ENTRAINMENT SIMULATION TESTING

The OGS device shall have Canadian ETV or ISO 14034 ETV Verification of completed third-party Light Liquid Re-entrainment Simulation Testing in accordance with the Canadian ETV **Program's Procedure for Laboratory Testing of Oil-Grit Separators**, with results reported within the Canadian ETV or ISO 14034 ETV verification. This re-entrainment testing is conducted with the device pre-loaded with low density polyethylene (LDPE) plastic beads as a surrogate for light liquids such as oil and fuel. Testing is conducted on the same OGS unit tested for sediment removal to assess whether light liquids captured after a spill are effectively retained at high flow rates.

3.4.1 For an OGS device to be an acceptable stormwater treatment device on a site where vehicular traffic occurs and the potential for an oil or fuel spill exists, the OGS device must have reported verified performance results of greater than 99% cumulative retention of LDPE plastic beads for the five specified surface loading rates (ranging 200 L/min/m² to 2600 L/min/m²) in accordance with the Light Liquid Re-entrainment Simulation Testing within the Canadian ETV Program's **Procedure for Laboratory Testing of Oil-Grit Separators**. However, an OGS device shall not be allowed if the Light Liquid Re-entrainment Simulation Testing was performed with screening components within the OGS device that are effective at retaining the LDPE plastic beads, but would not be expected to retain light liquids such as oil and fuel.