 
 




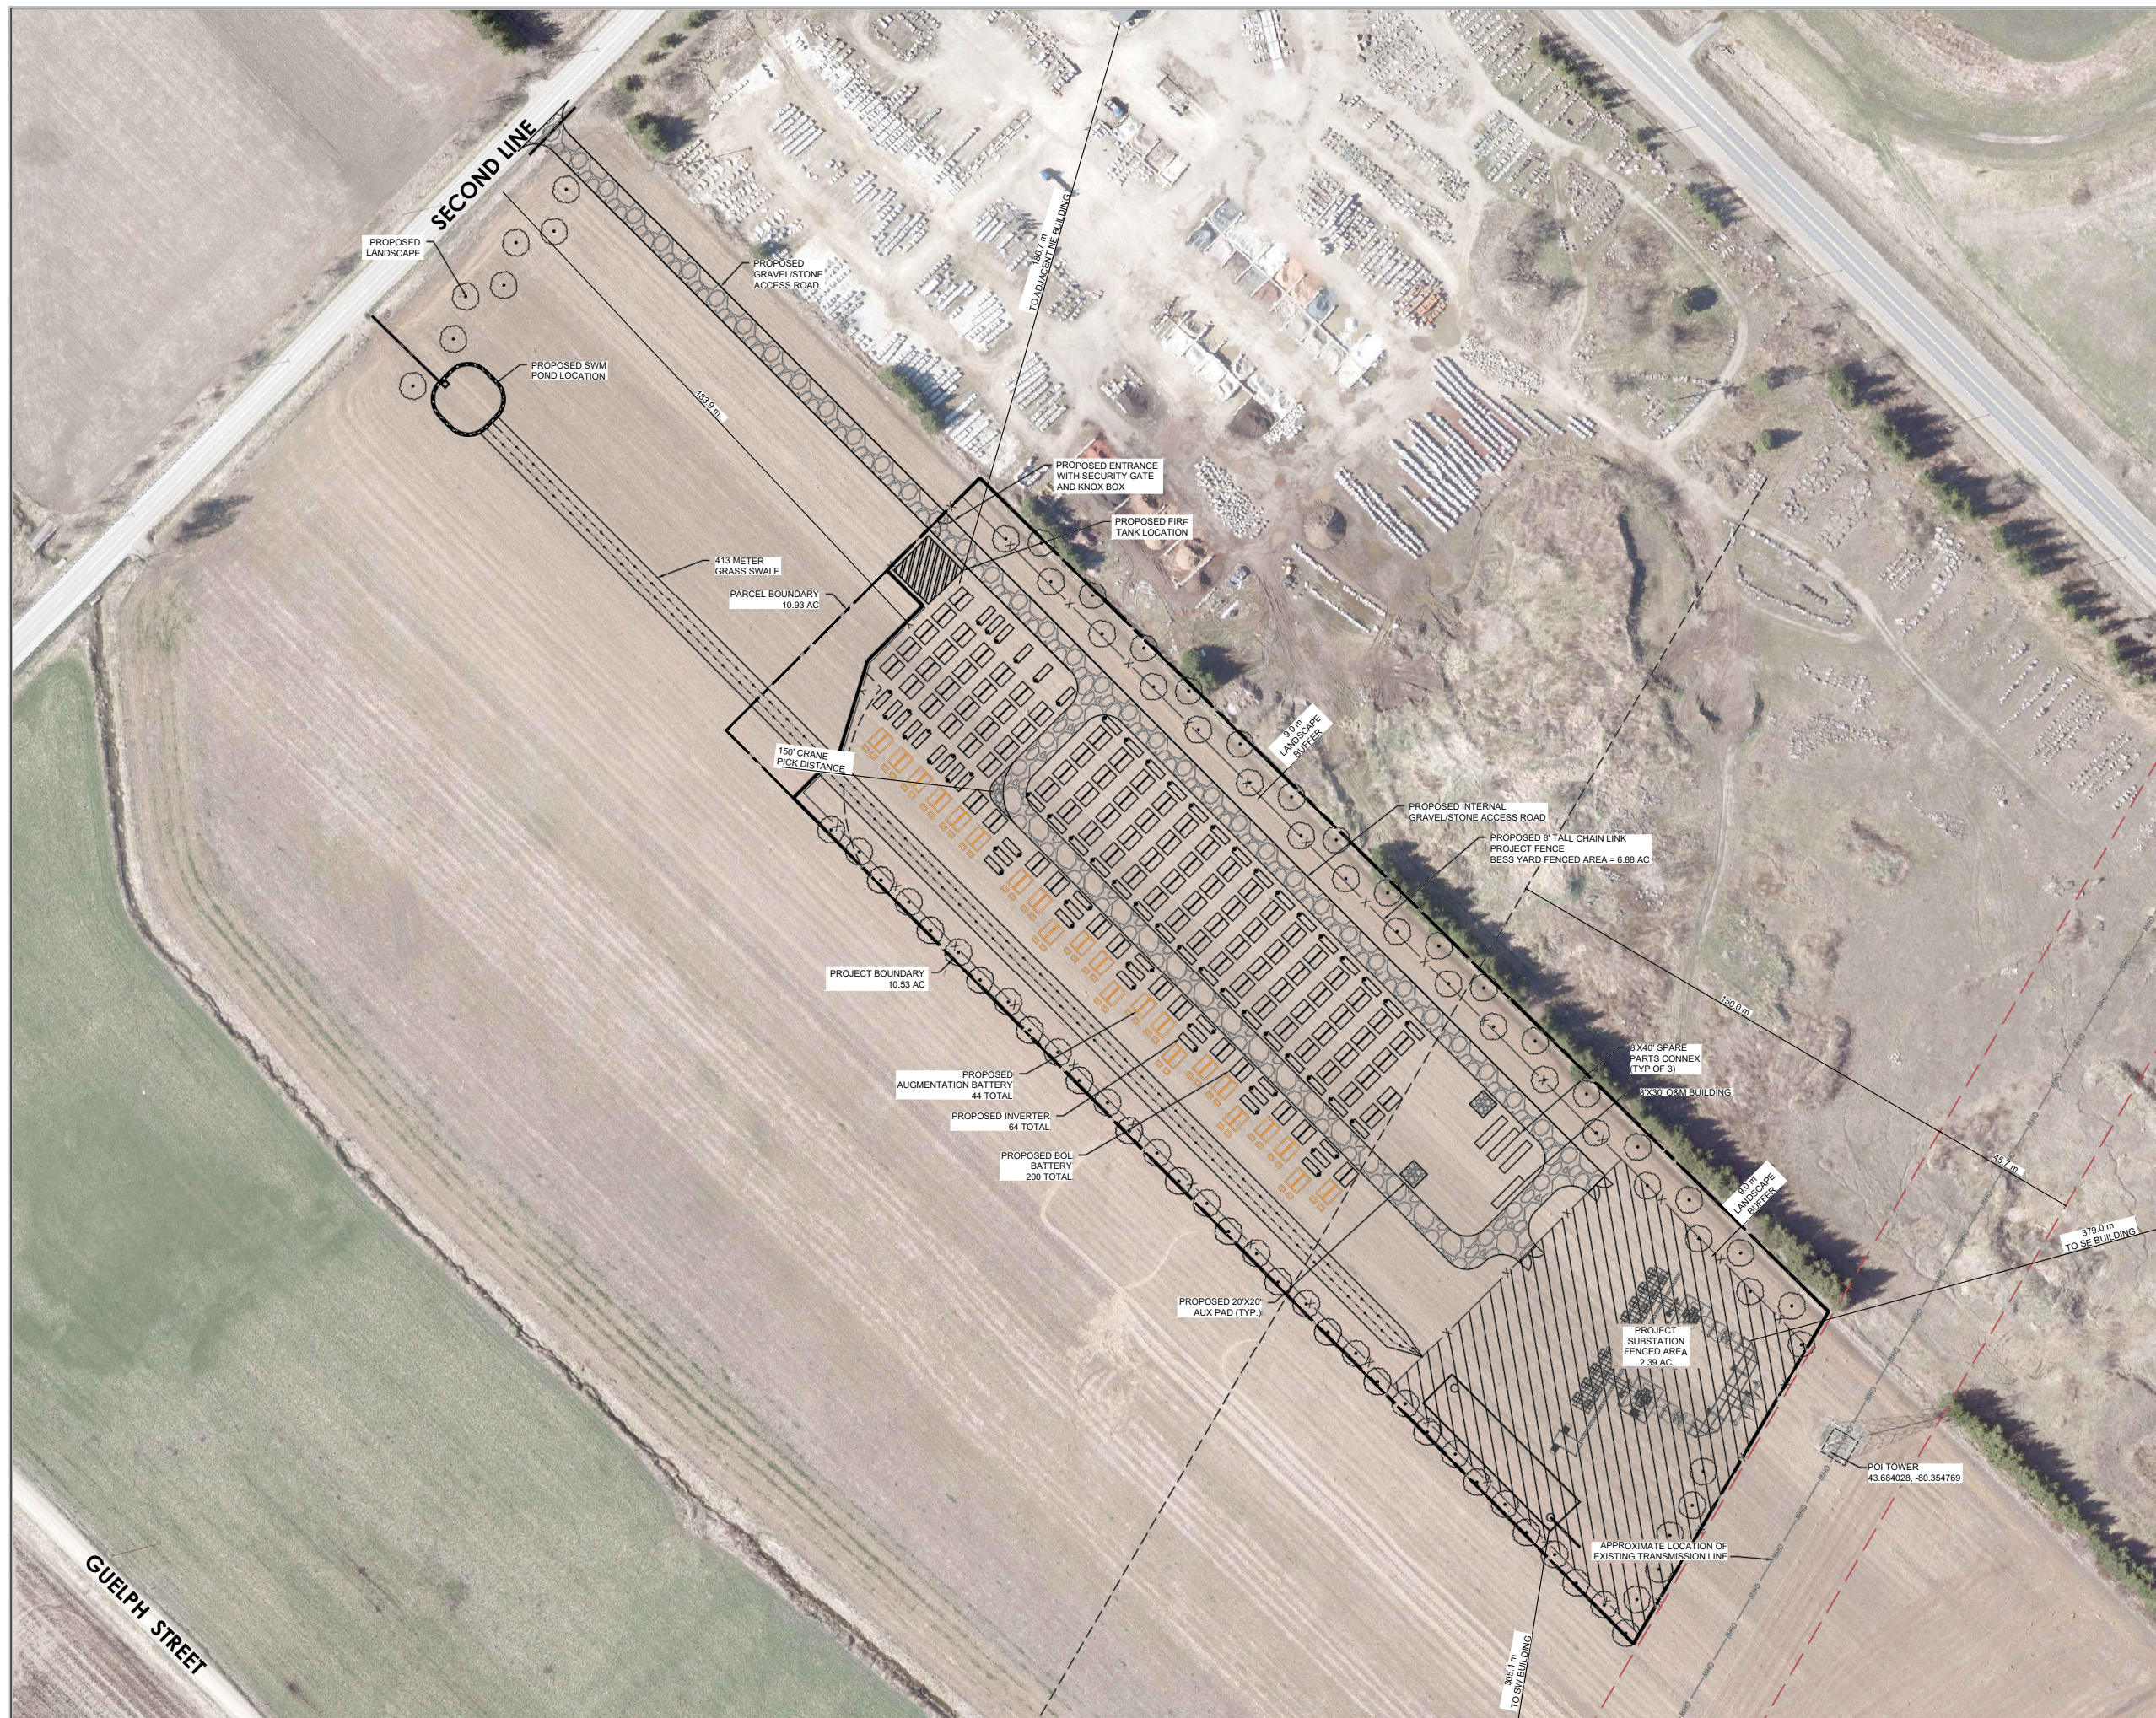


# Figure 3 Conceptual Site Plan

6235 Guelph St.  
Township of Centre Wellington  
Wellington County


## LEGEND

-  Parcel Boundary
-  Project Boundary
-  24' Internal Road
-  Proposed Fence
-  Assumed Setback
-  Substation Location

 

Notes:  
 - Measurements for building setbacks and street frontage are in metres and only approximate  
 - Basemap: 2022 Region of Waterloo Satellite Imagery

DATE: August 2024  
 FILE: 23405A  
 SCALE: 1:2,000  
 DRAWN: PL

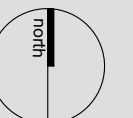

K:\23405A- ELORAIPT\F3\_SITE PLAN.DWG