



8/19/2019 10:14:35 AM

1 Site
A1.0 1 : 300

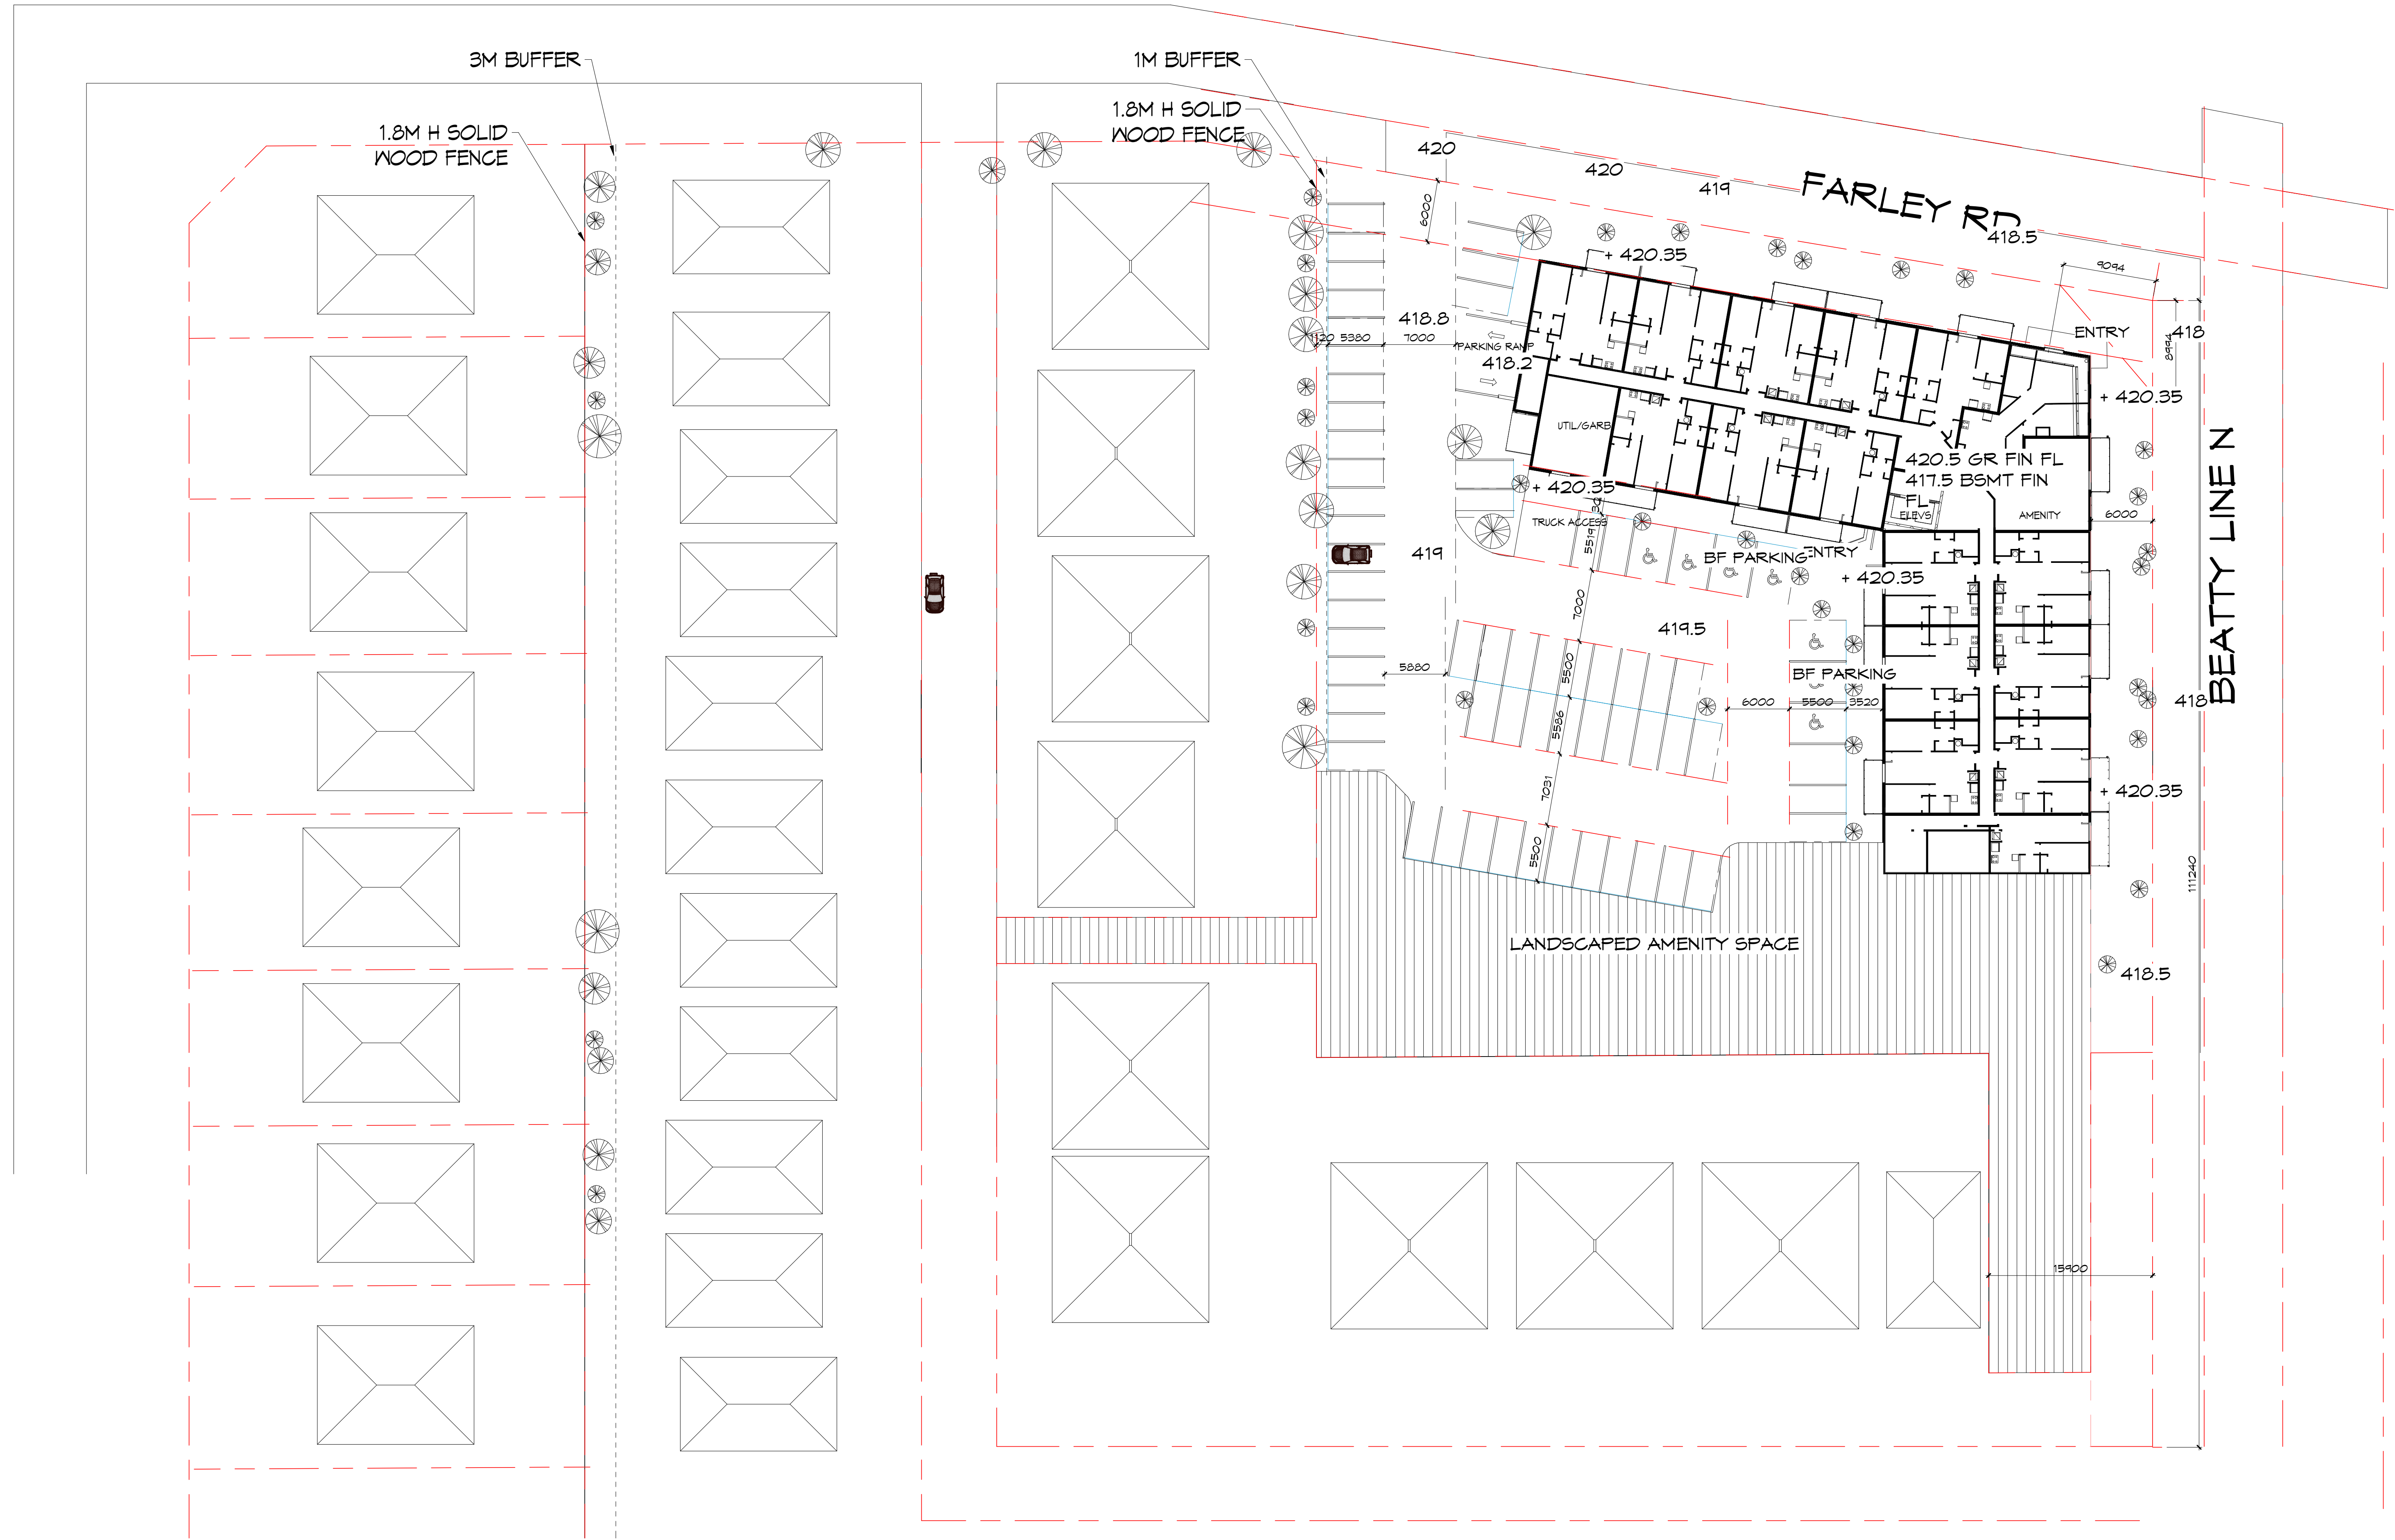

STATUS	DRAFT
PROJECT #	08014
CHKD	Checker
DRAWN	BRM
SCALE	1 : 300
DATE DWN	2018 02 22
ISSUED	2019 03 21

BEATTY AND FARLEY APARTMENTS
 Betty N and Farley Rd, Fergus
Site Plan

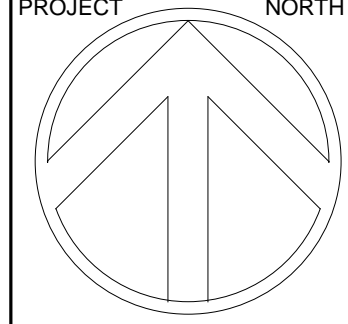

THE CONTRACTOR SHALL VERIFY ALL DIMENSIONS IN THE COURSE OF THE PROJECT PRIOR TO THE COMMENCEMENT OF THE WORK. UNDER NO CIRCUMSTANCES SHALL THE CONTRACTOR PROCEED IN UNCERTAINTY.
 ALL DRAWINGS AND SPECIFICATIONS PREPARED BY THE ARCHITECT ARE TO BE RETURNED AT HIS REQUEST.
 © COPYRIGHT

JAMES FRYETT ARCHITECT INC.
 115 Metcalfe Street
 Elora, Ontario N0B 1S0
 Tel: 519-846-2201
 Fax: 519-846-0343
 www.jfryetarchitect.com

A1.0

REVISIONS _____ DATE _____